


VILLA DESIGN

GROUND FLOOR PLAN

SCALE: 1/8" = 1'-0"

SHEET NO:

A1

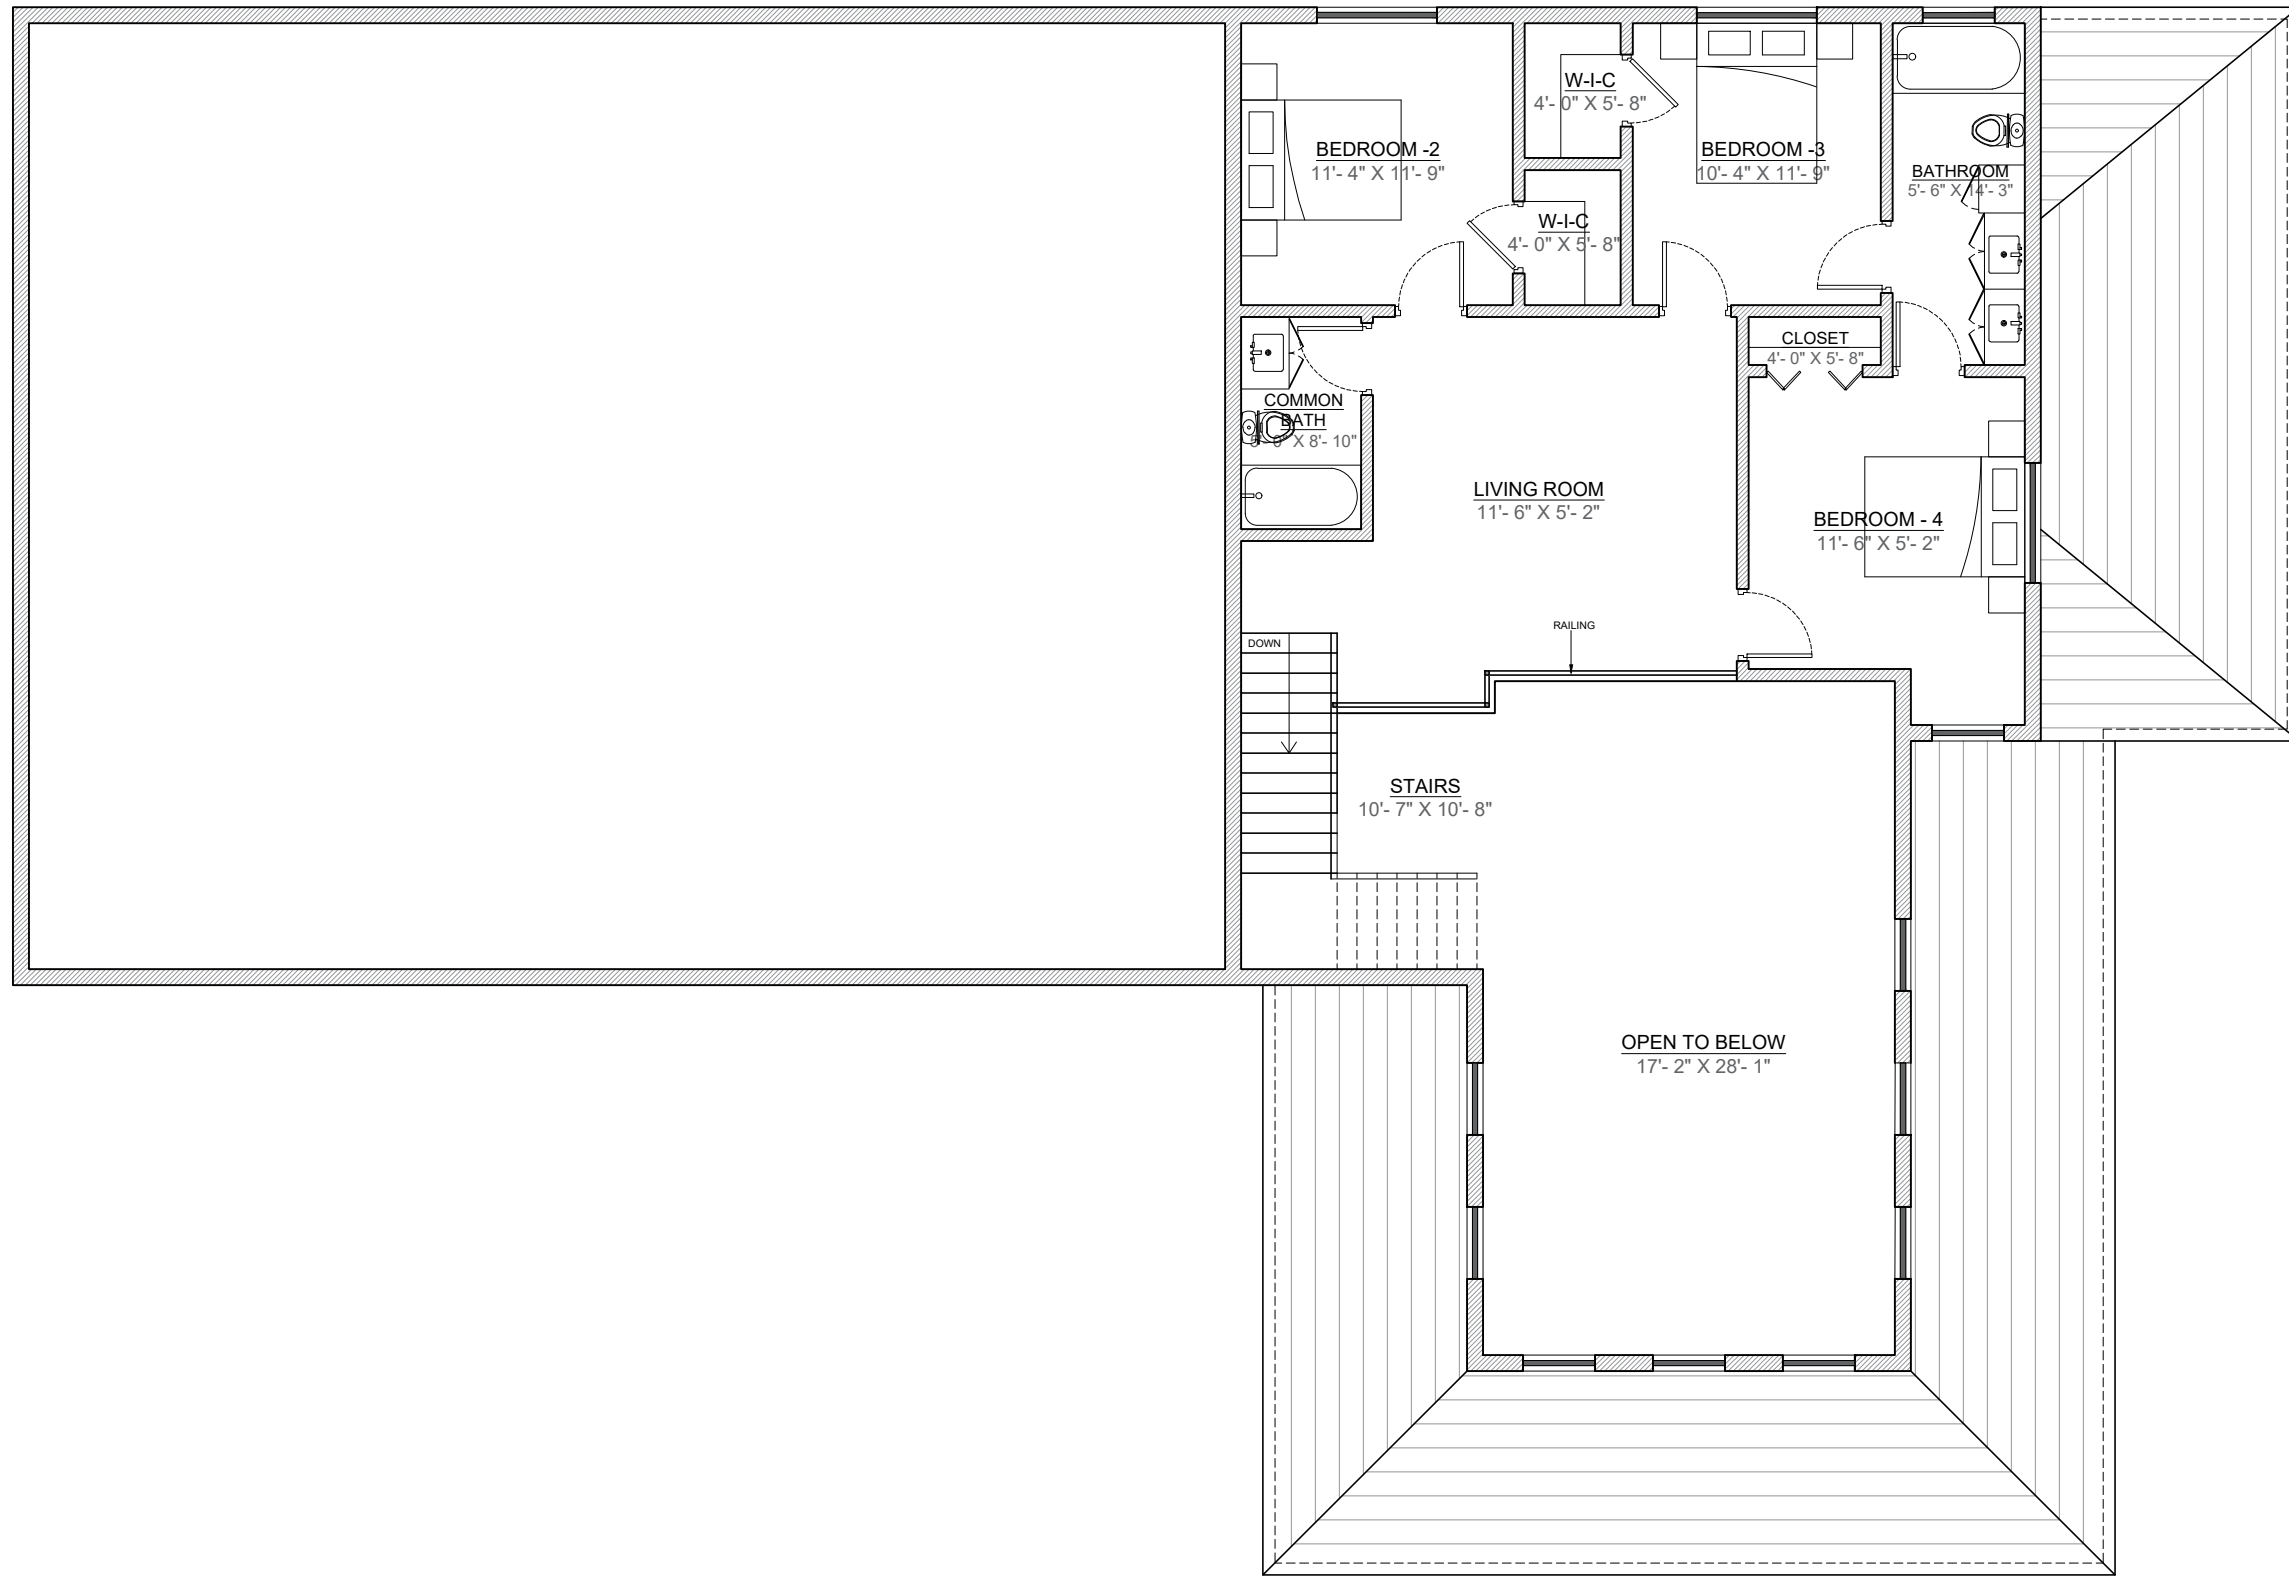


VILLA DESIGN

FIRST FLOOR PLAN

SCALE: 1/8" = 1'-0"

SHEET NO:

A1a

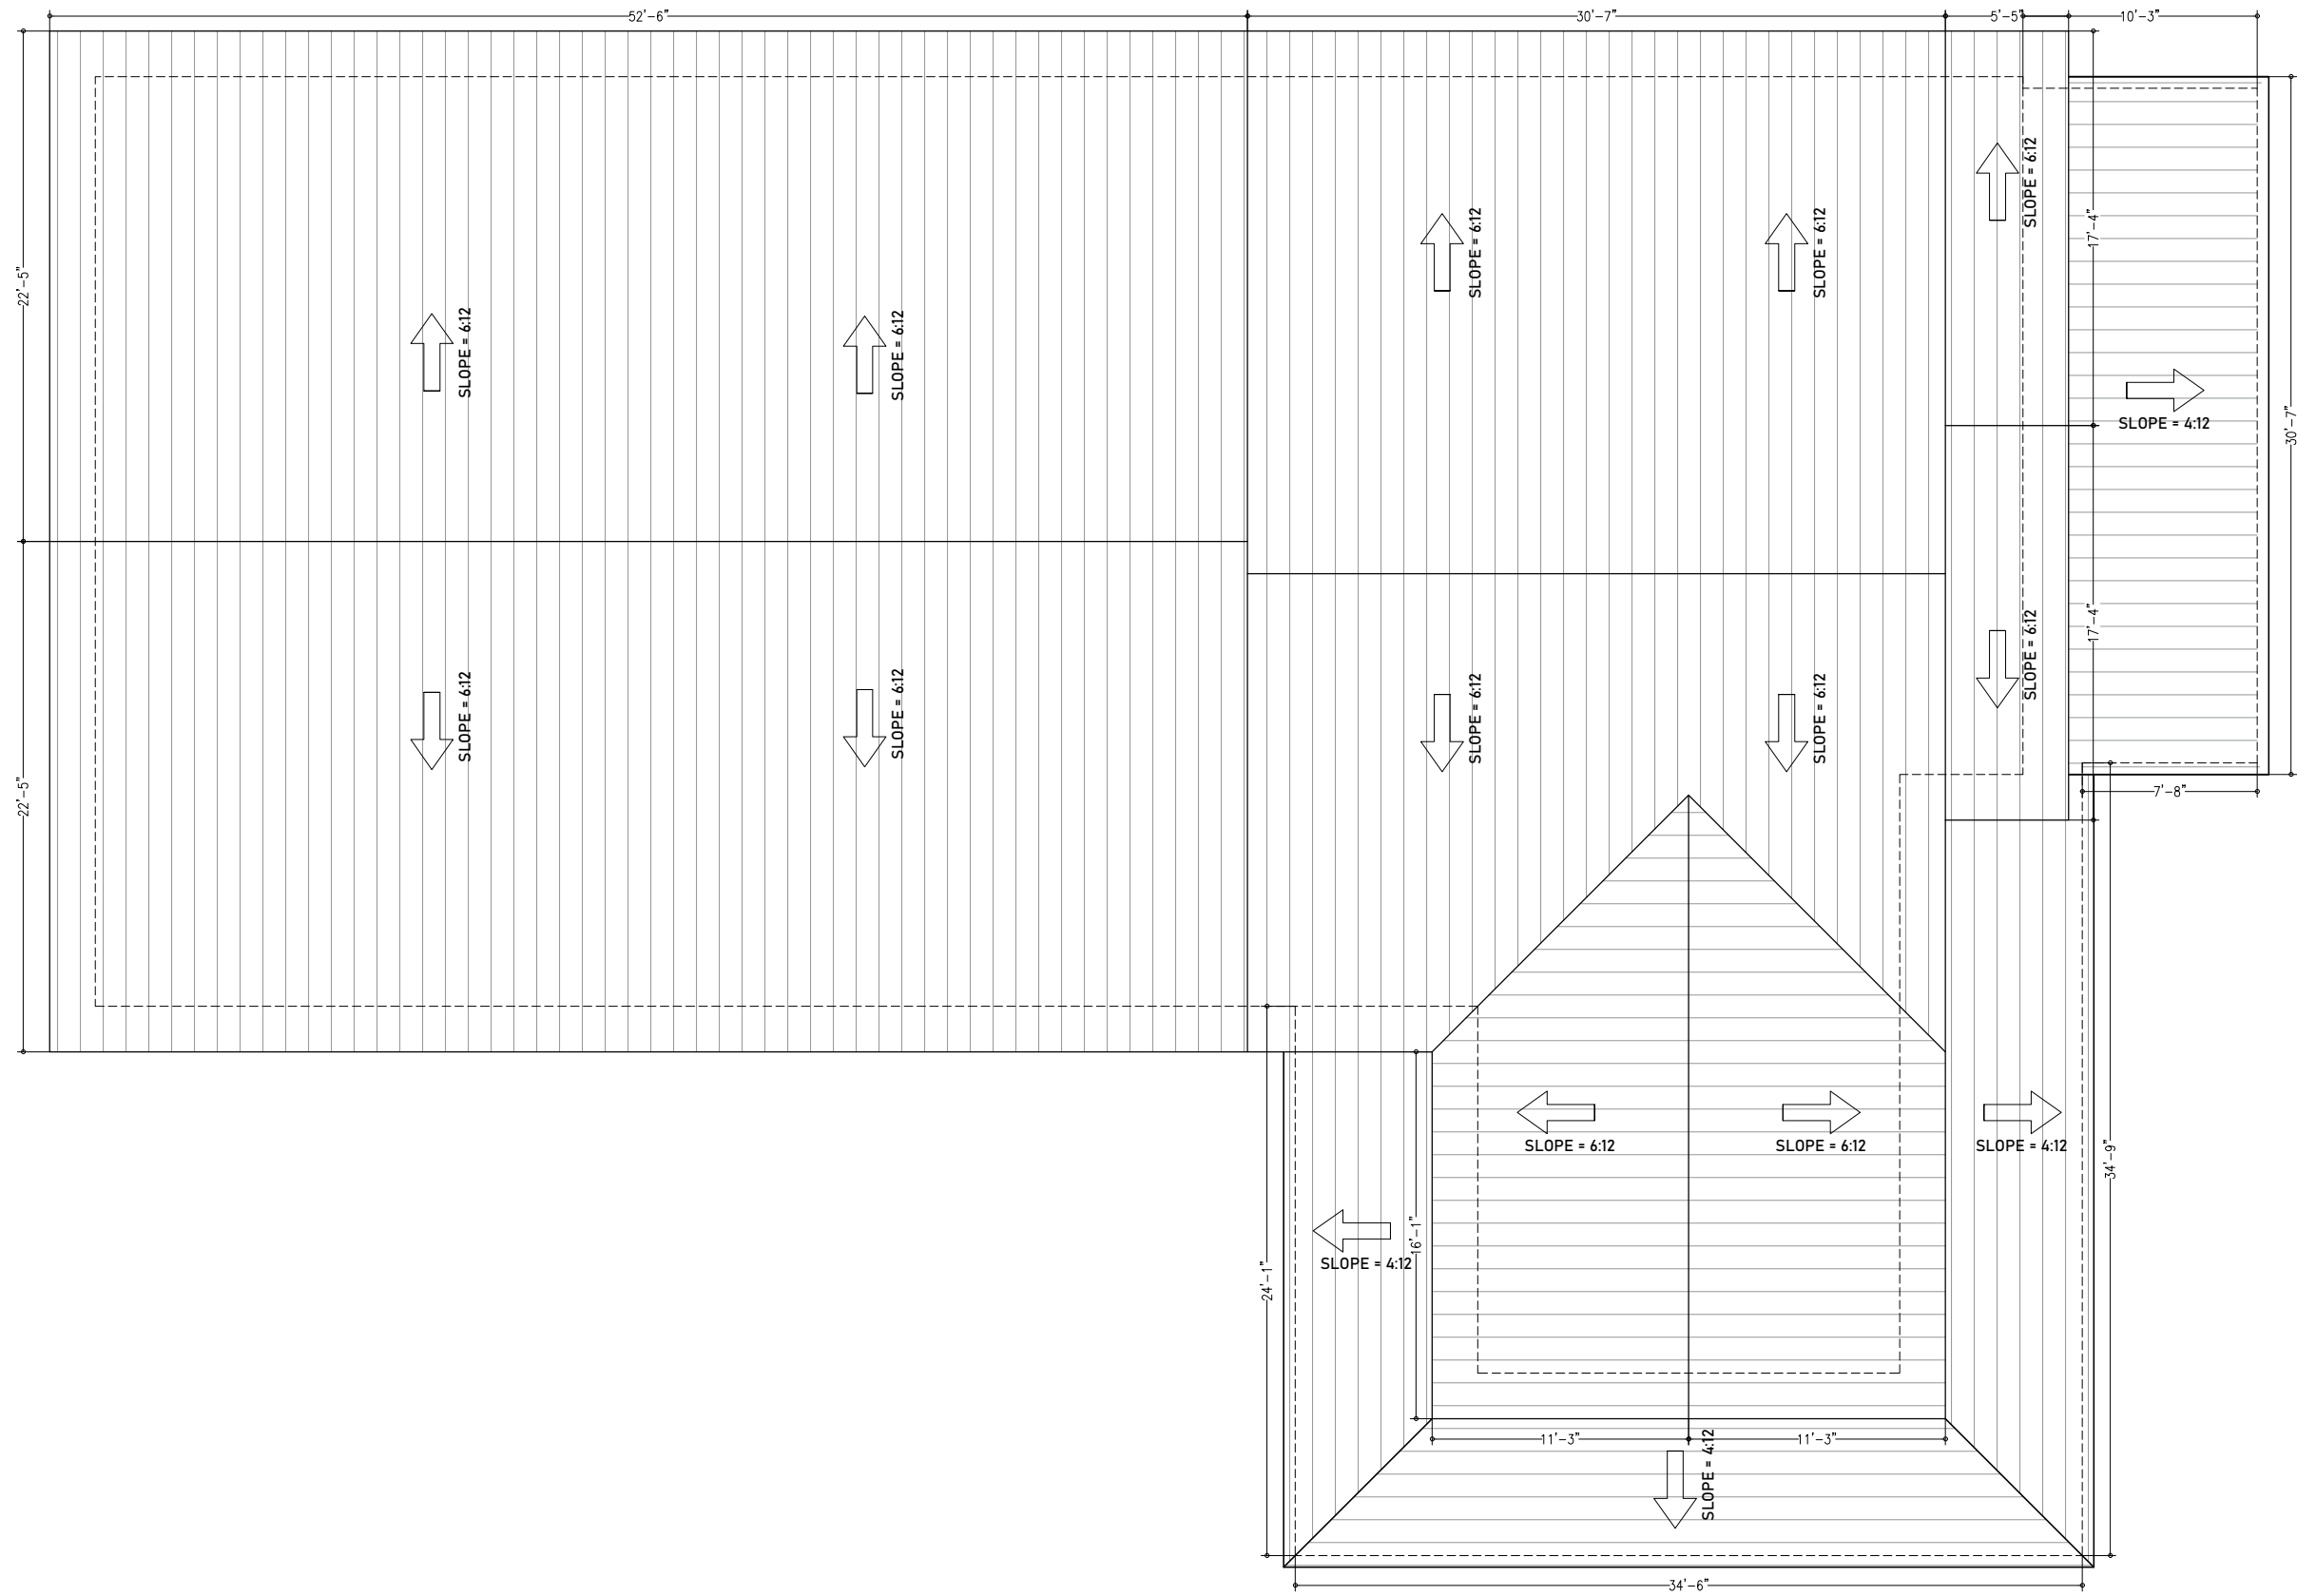


ROOF PLAN

SCALE: 1/8" = 1'-0"

SHEET NO:

A2

VILLA DESIGN

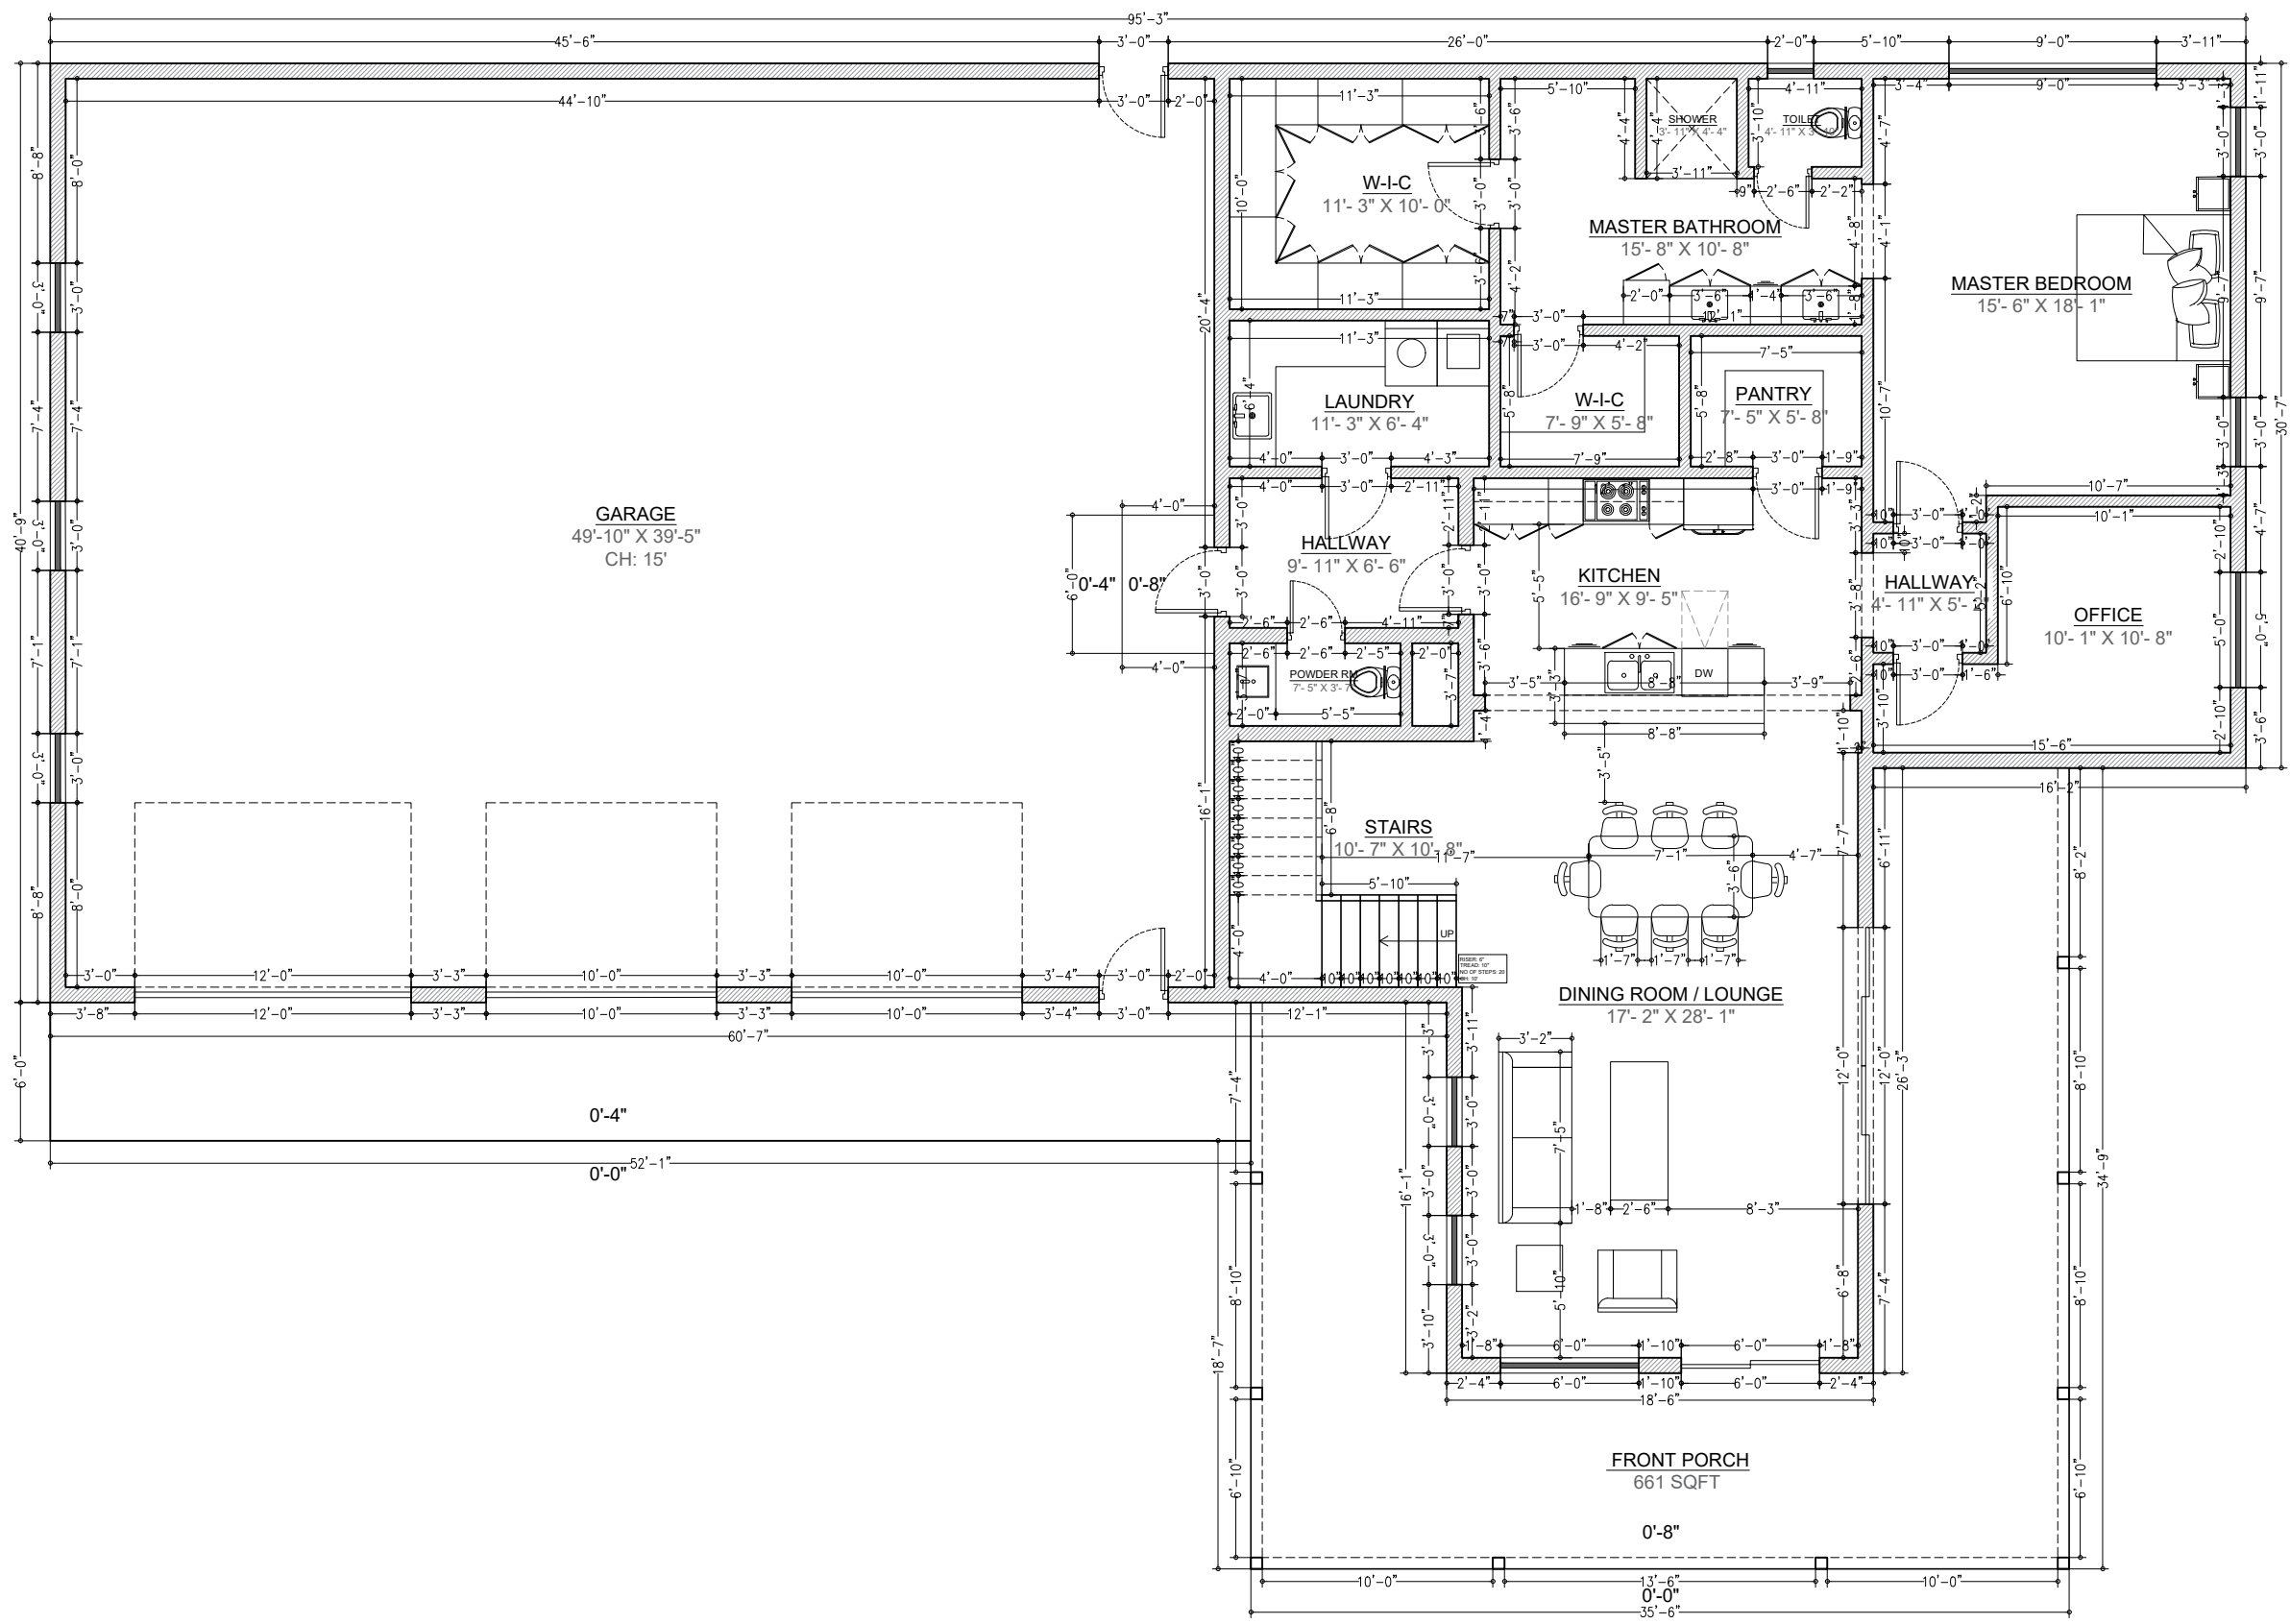


IMPERIAL WORKING PLAN (GROUND FLOOR)


VILLA DESIGN

SCALE: 1/8" = 1'-0"

SHEET NO:

A3

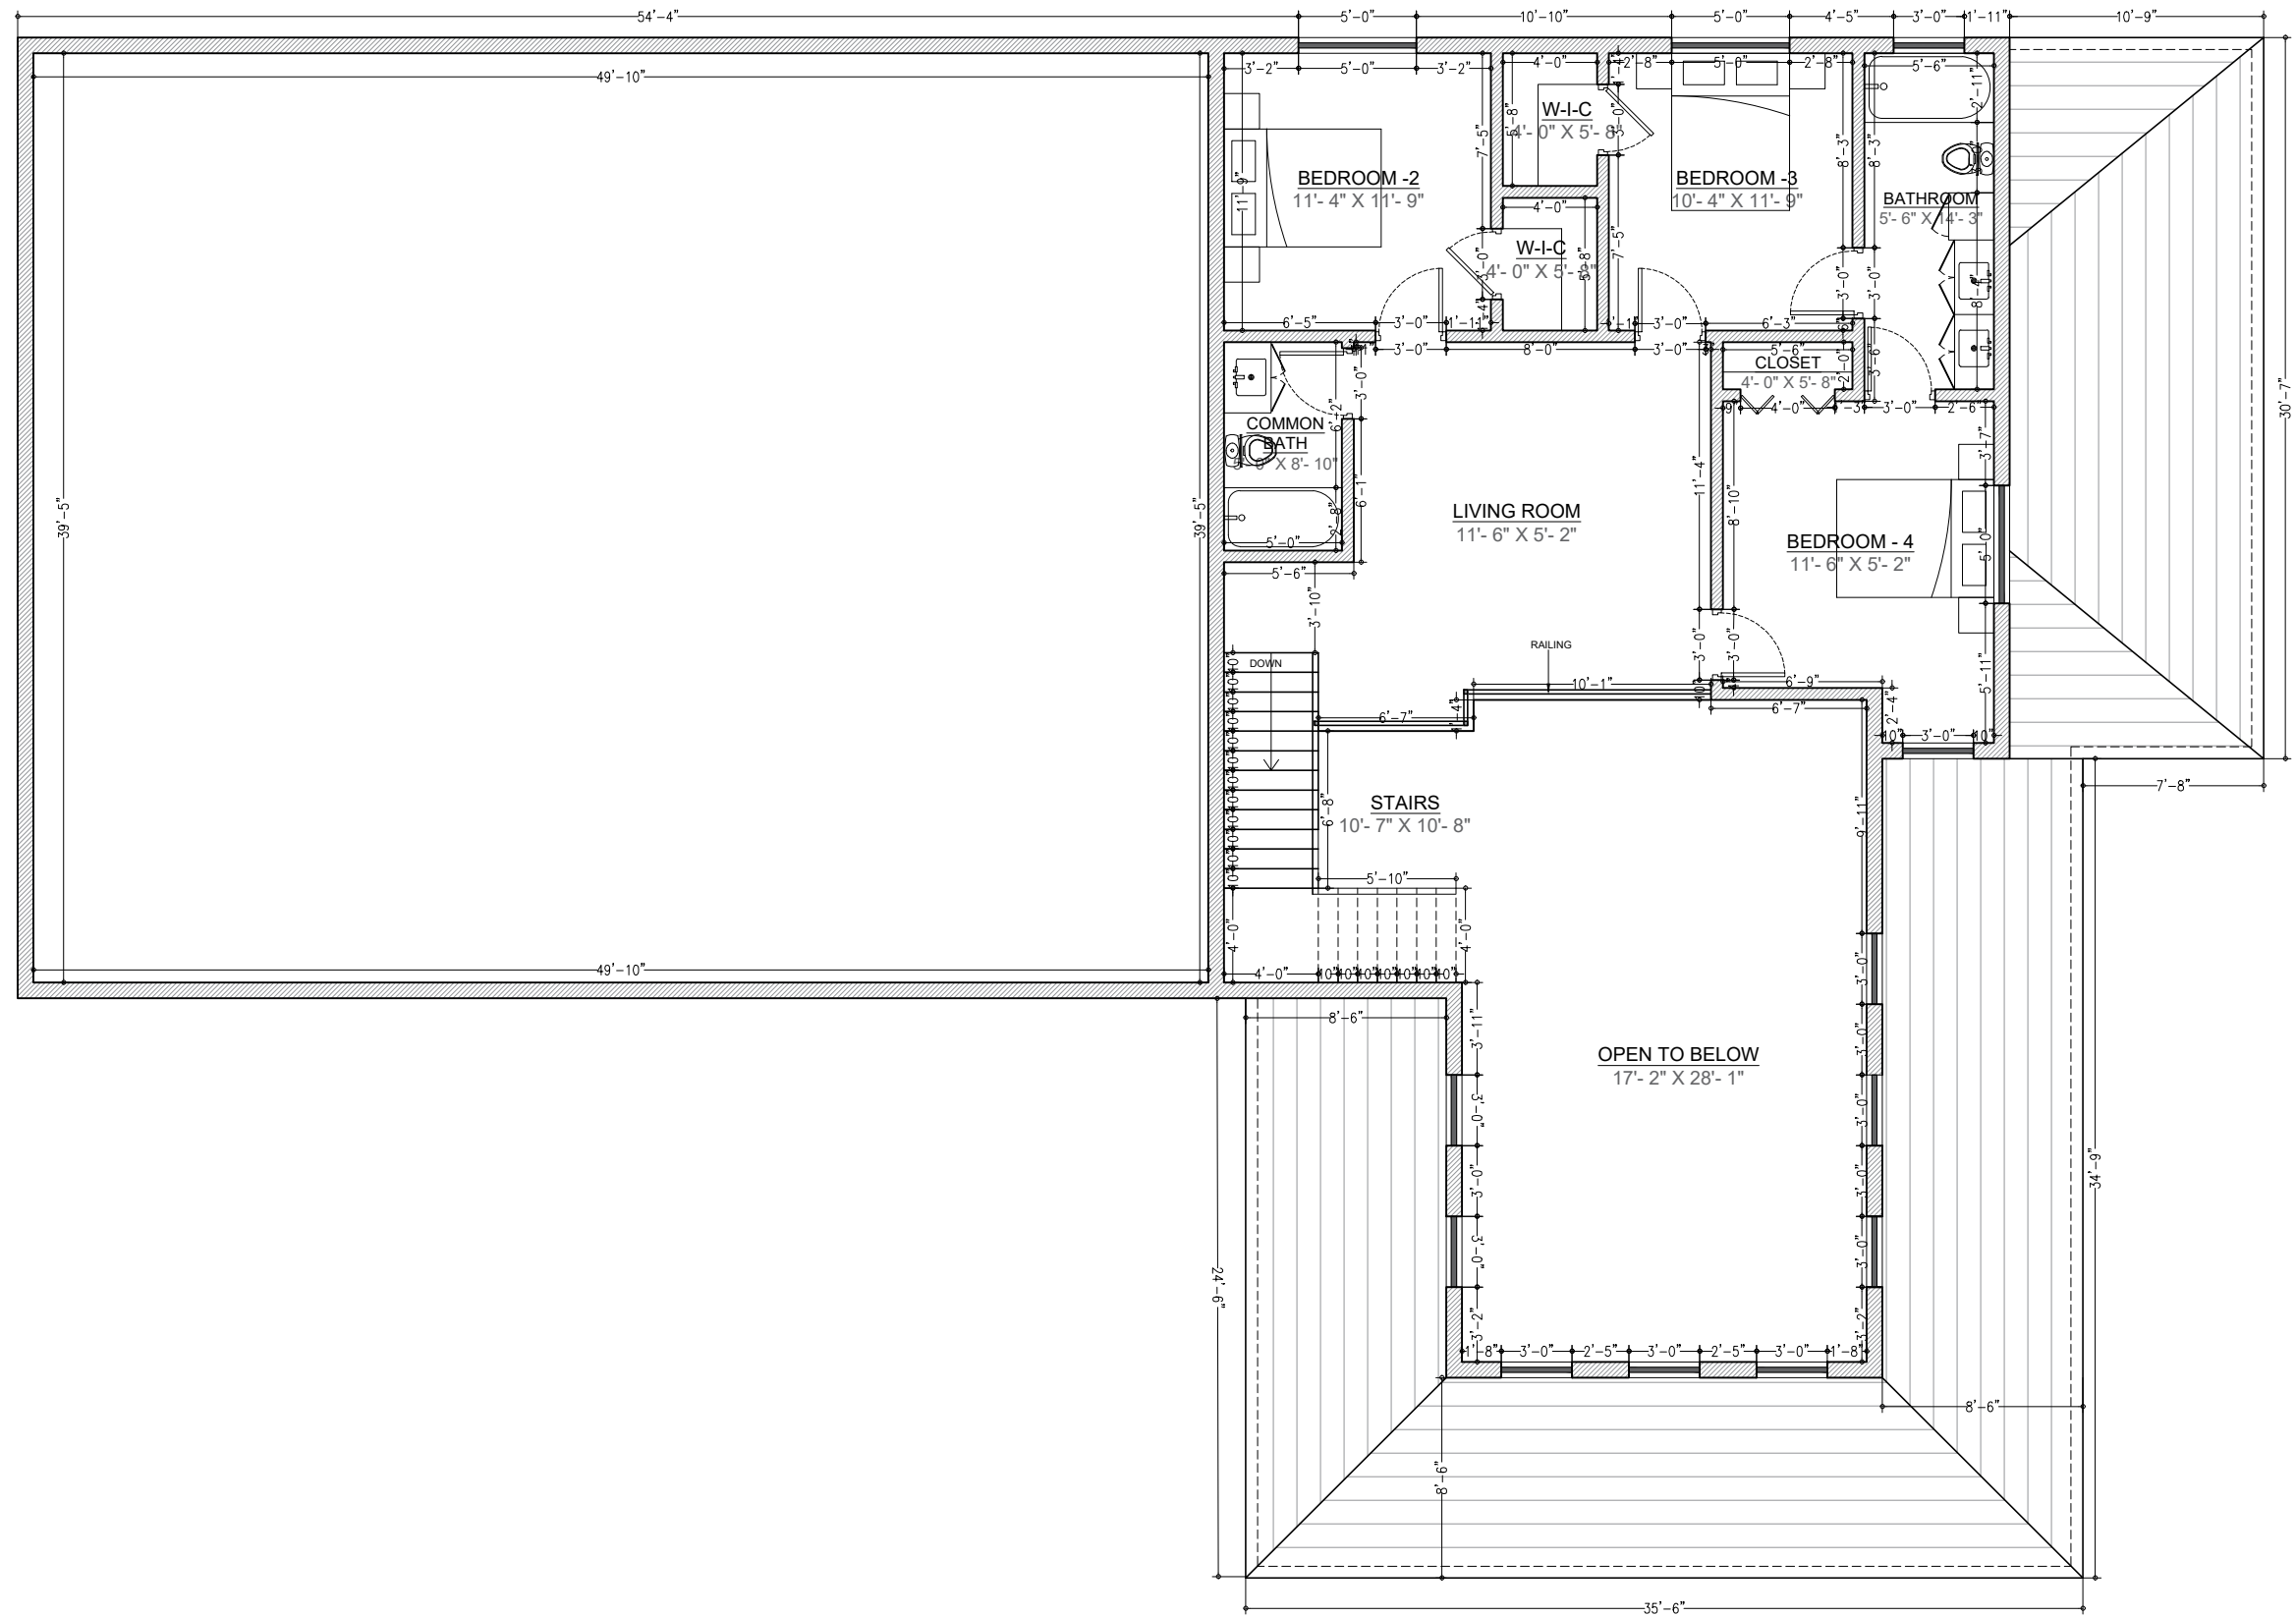

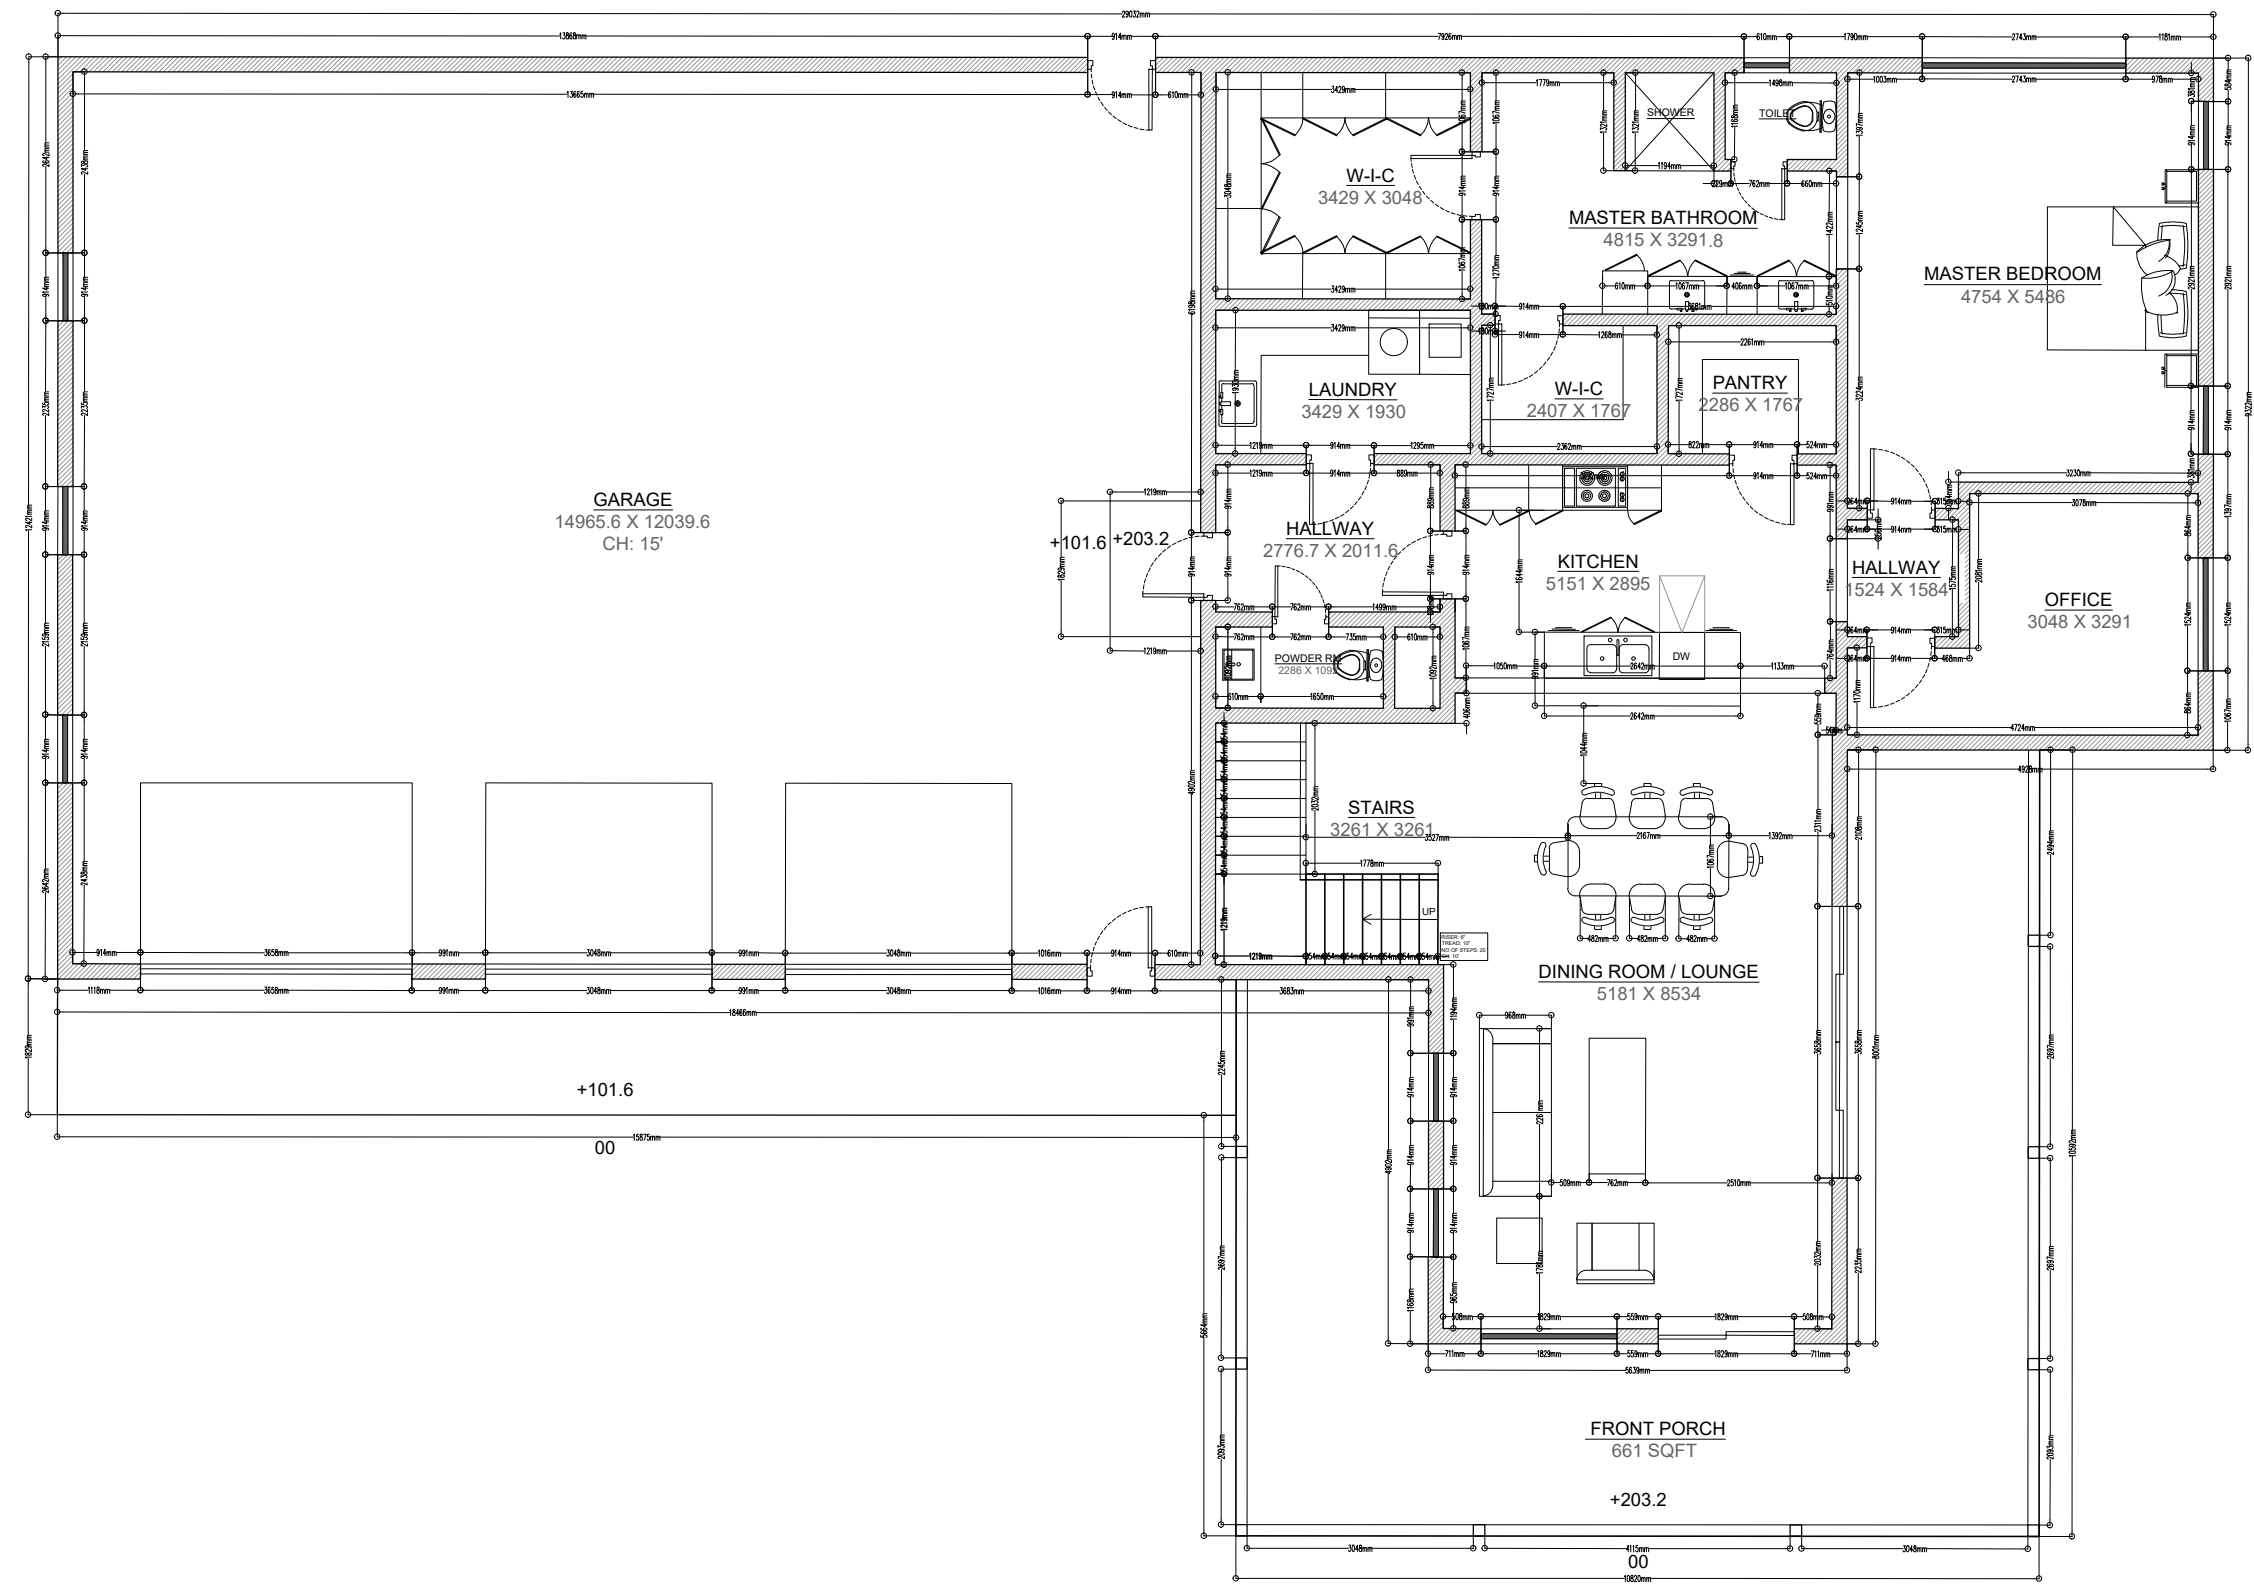


METRIC WORKING PLAN (GROUND FLOOR)

SCALE: 3/16" = 1'-0"

SHEET NO:

A4

VILLA DESIGN

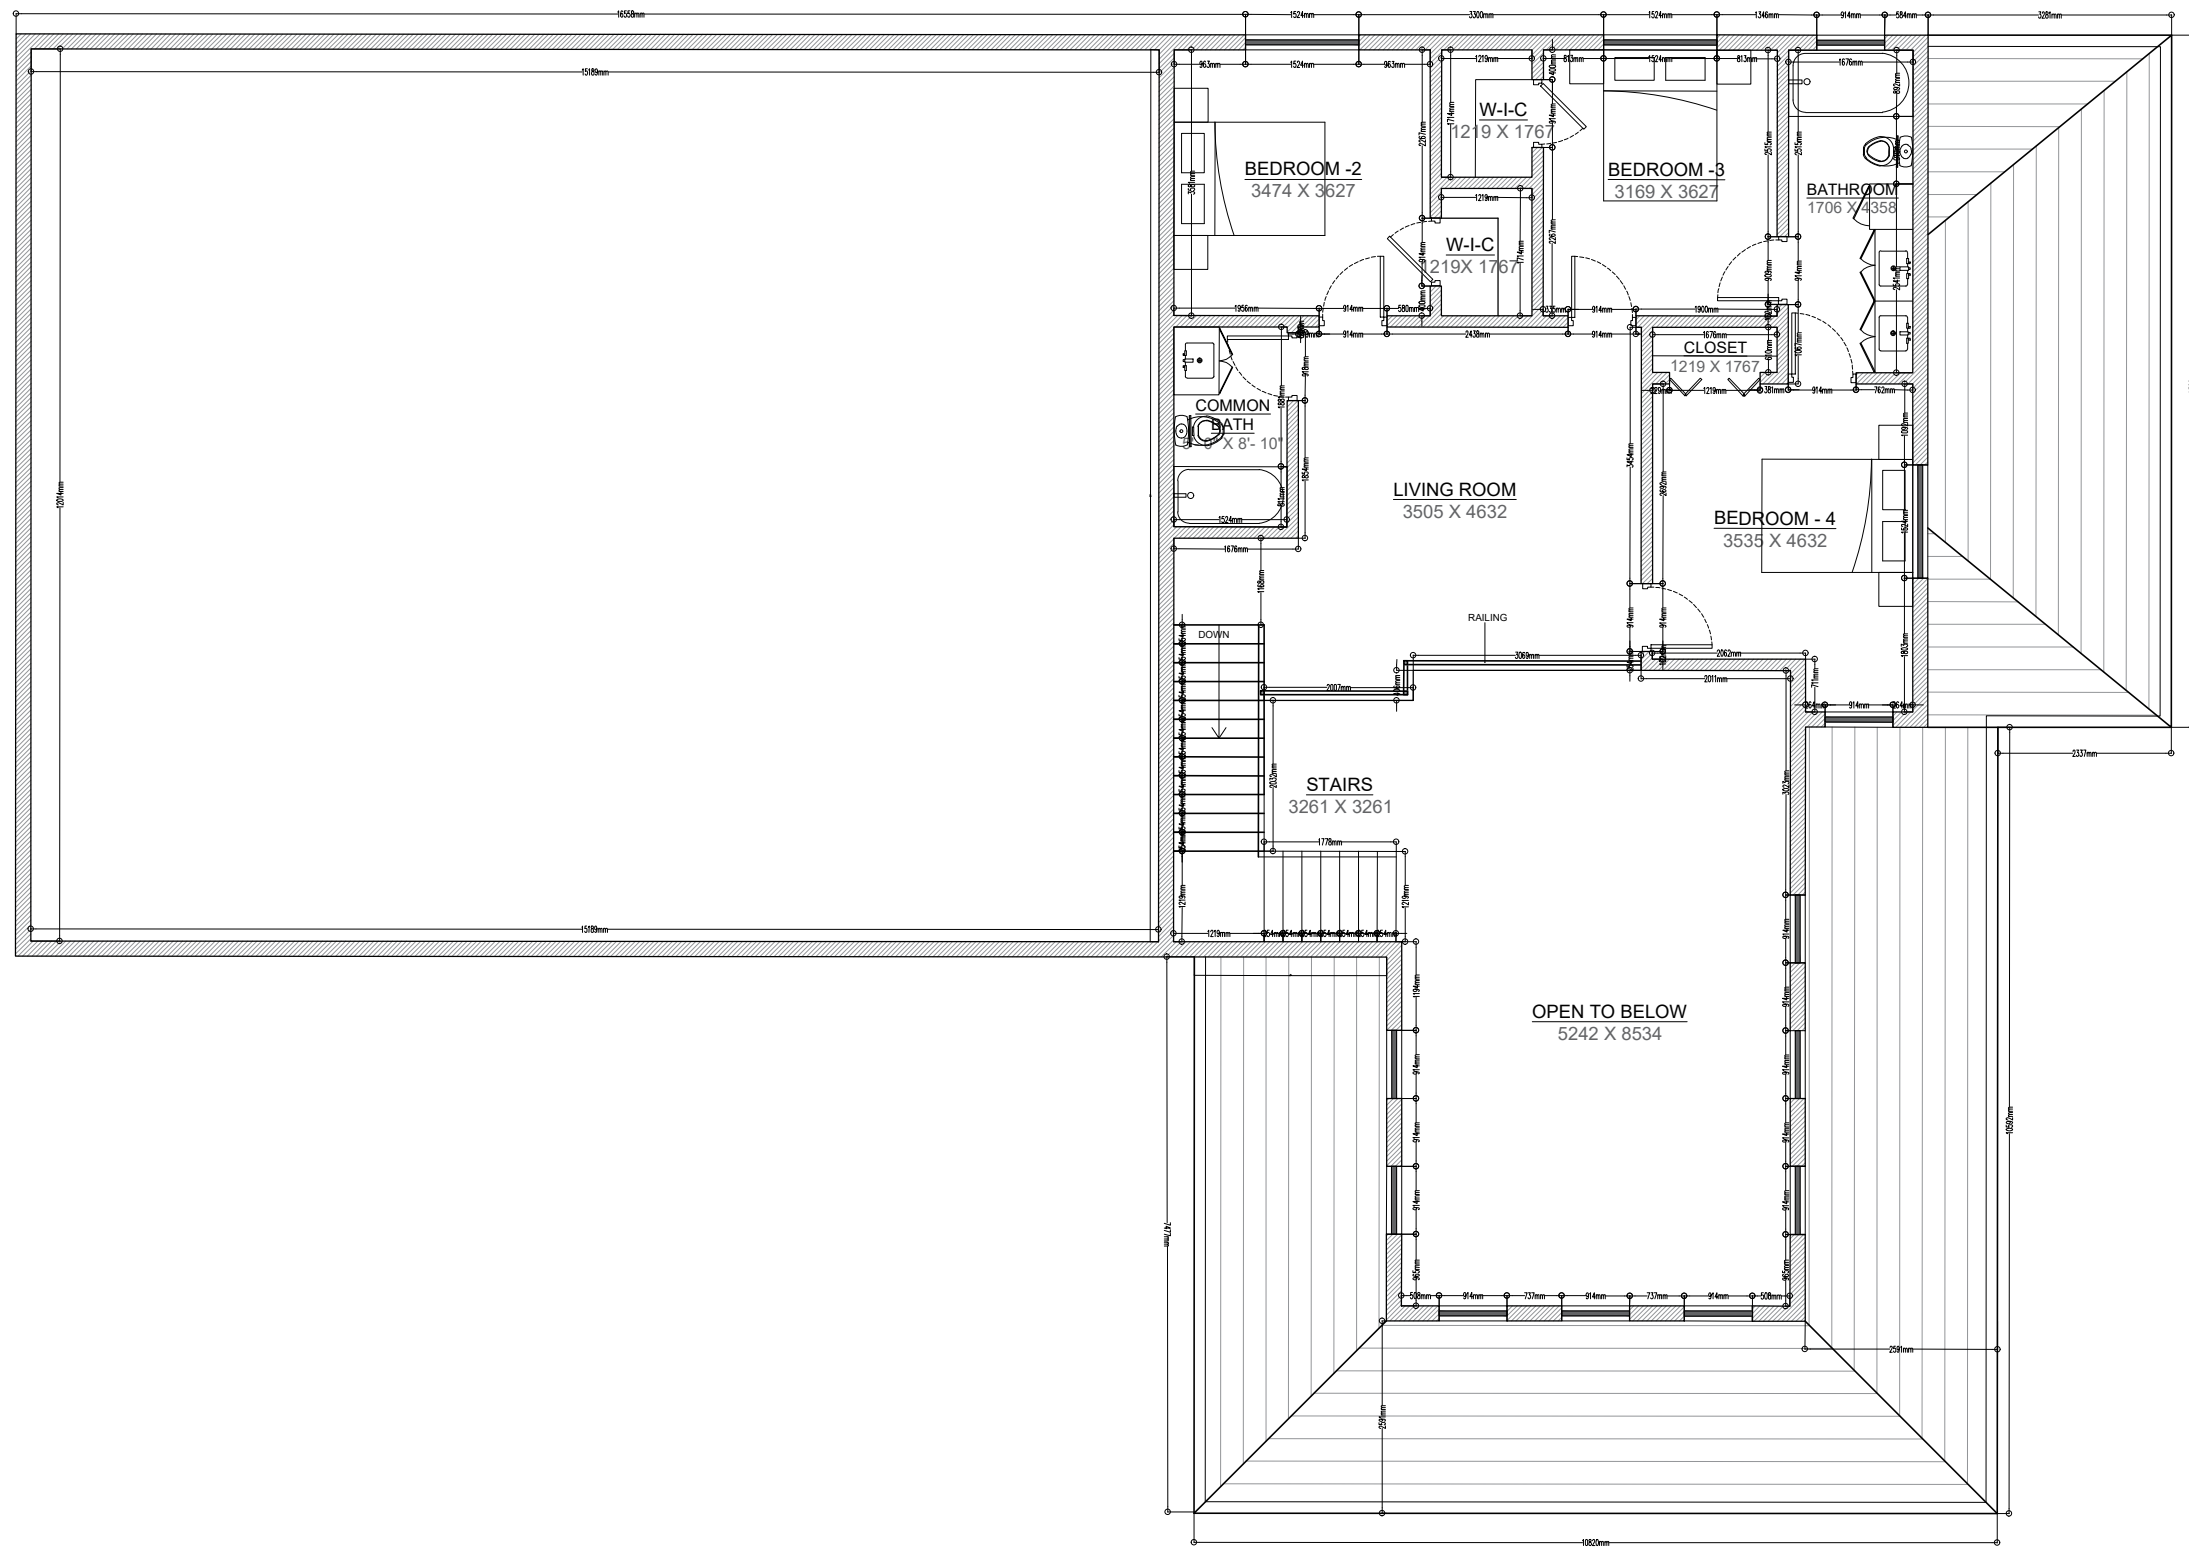

METRIC WORKING PLAN (FIRST FLOOR)

SCALE: 3/16" = 1'-0"

SHEET NO:

A4a

VILLA DESIGN




FRONT ELEVATION
SCALE: 1/8" = 1'-0"


VILLA DESIGN

ELEVATION
SCALE: 3/32" = 1'-0"

SHEET NO:

A5

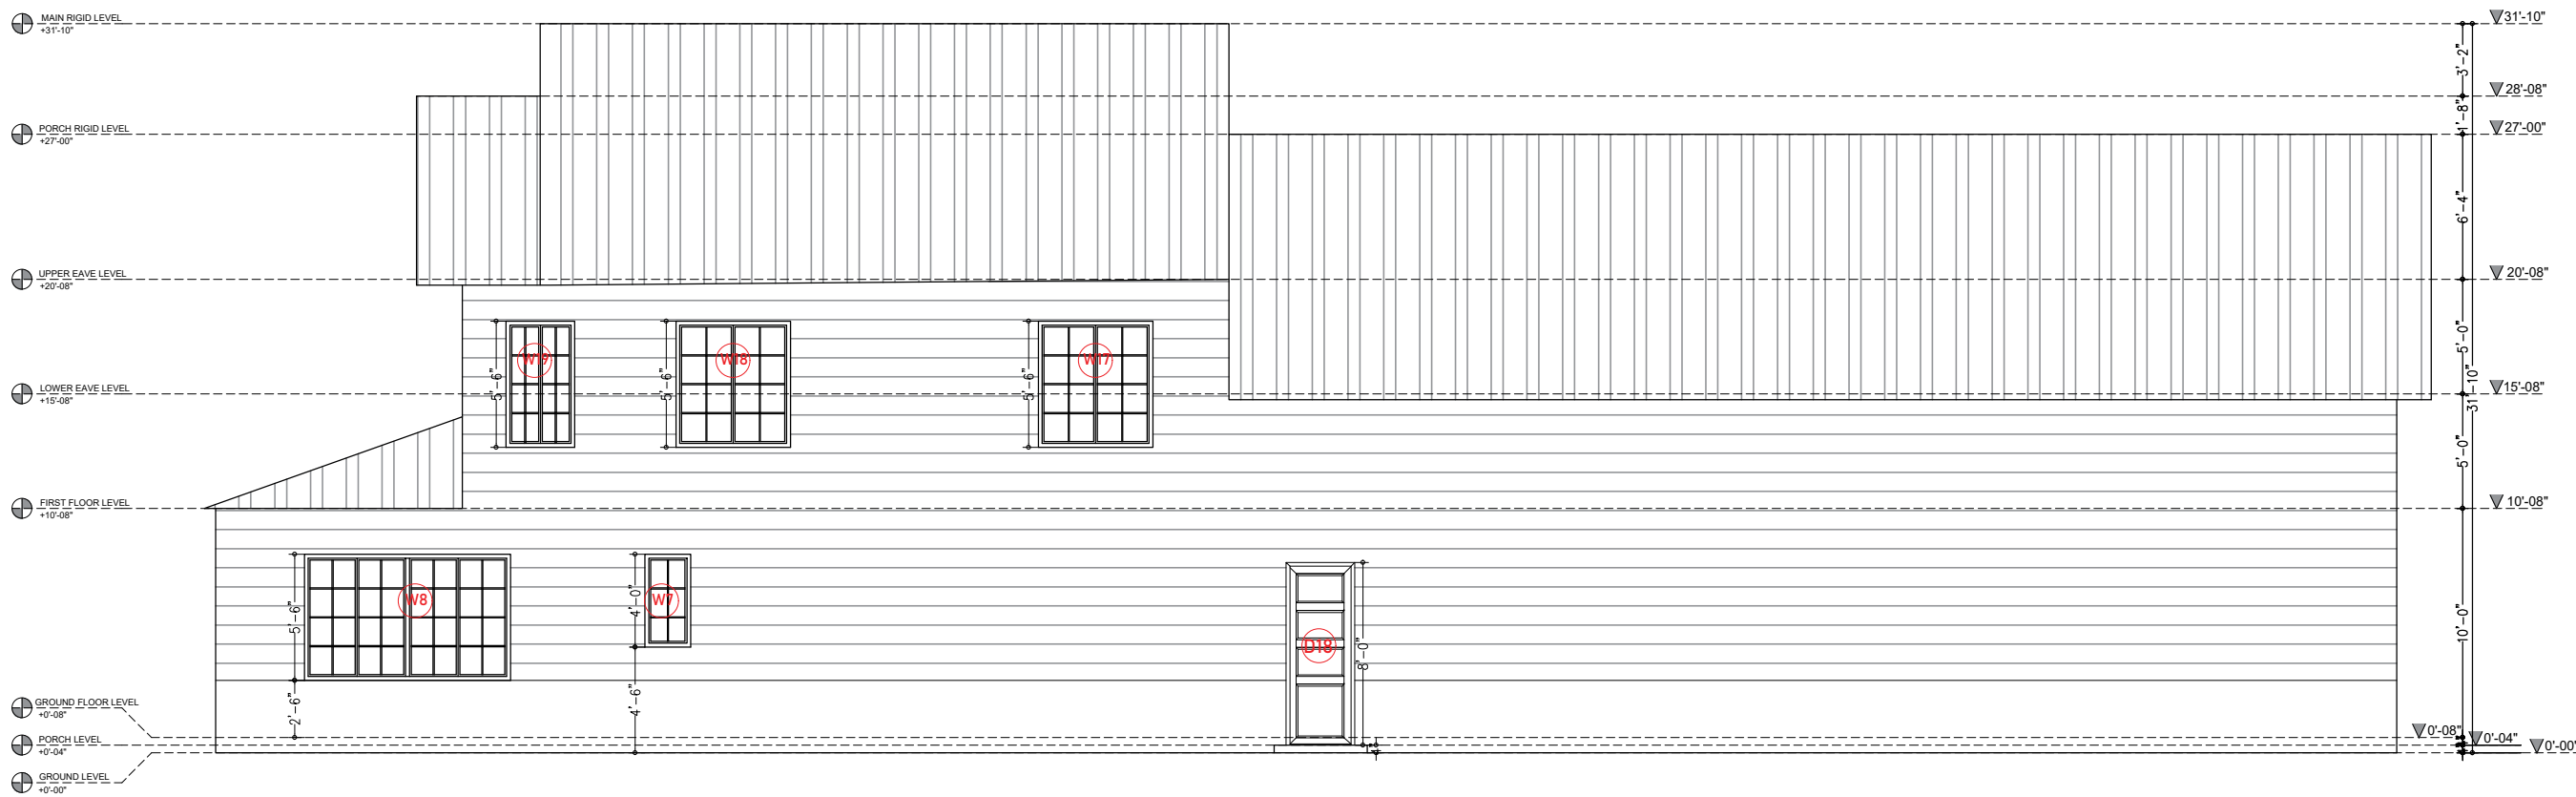


REAR ELEVATION
 SCALE: 1/8" = 1'-0"

VILLA DESIGN


ELEVATION

SCALE: 3/32" = 1'-0"

SHEET NO:

A5a




RIGHT SIDE ELEVATION
 SCALE: 1/8" = 1'-0"

VILLA DESIGN


ELEVATION

SCALE: 3/32" = 1'-0"

SHEET NO:

A5b




LEFT SIDE ELEVATION
 SCALE: 1/8" = 1'-0"


VILLA DESIGN

ELEVATION


SCALE: 3/32" = 1'-0"

SHEET NO:

A5c

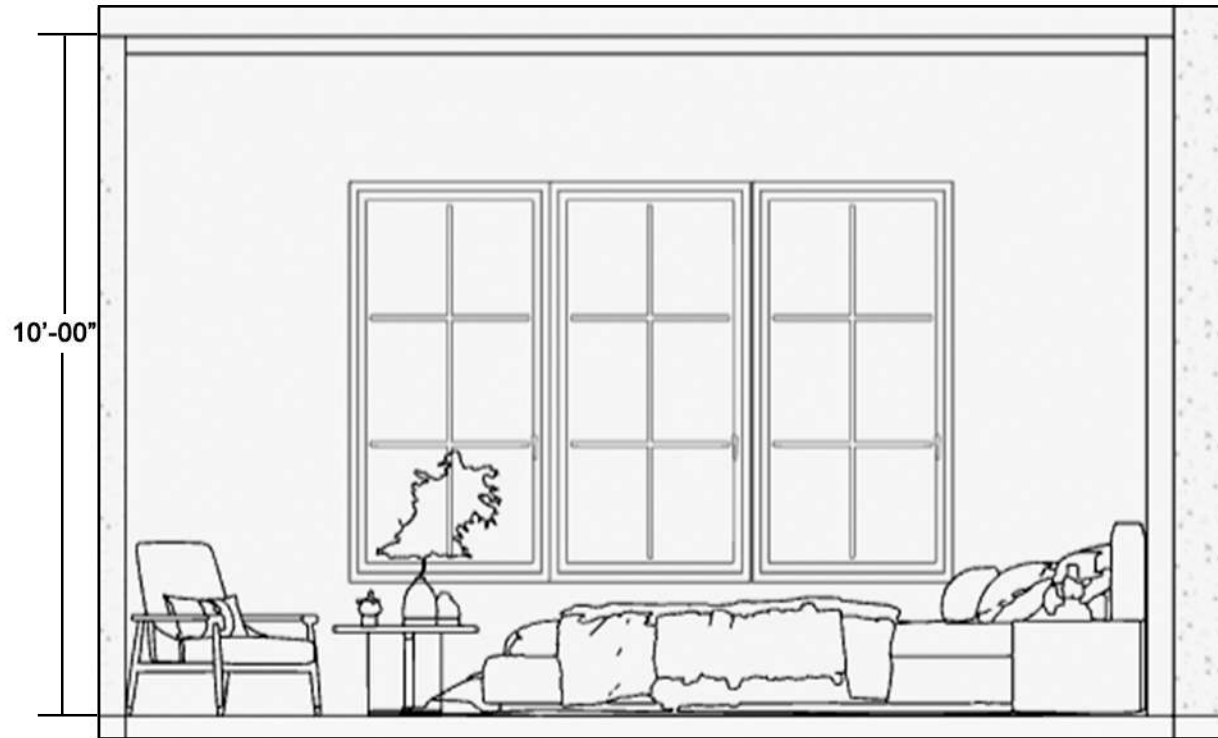

MASTER BEDROOM

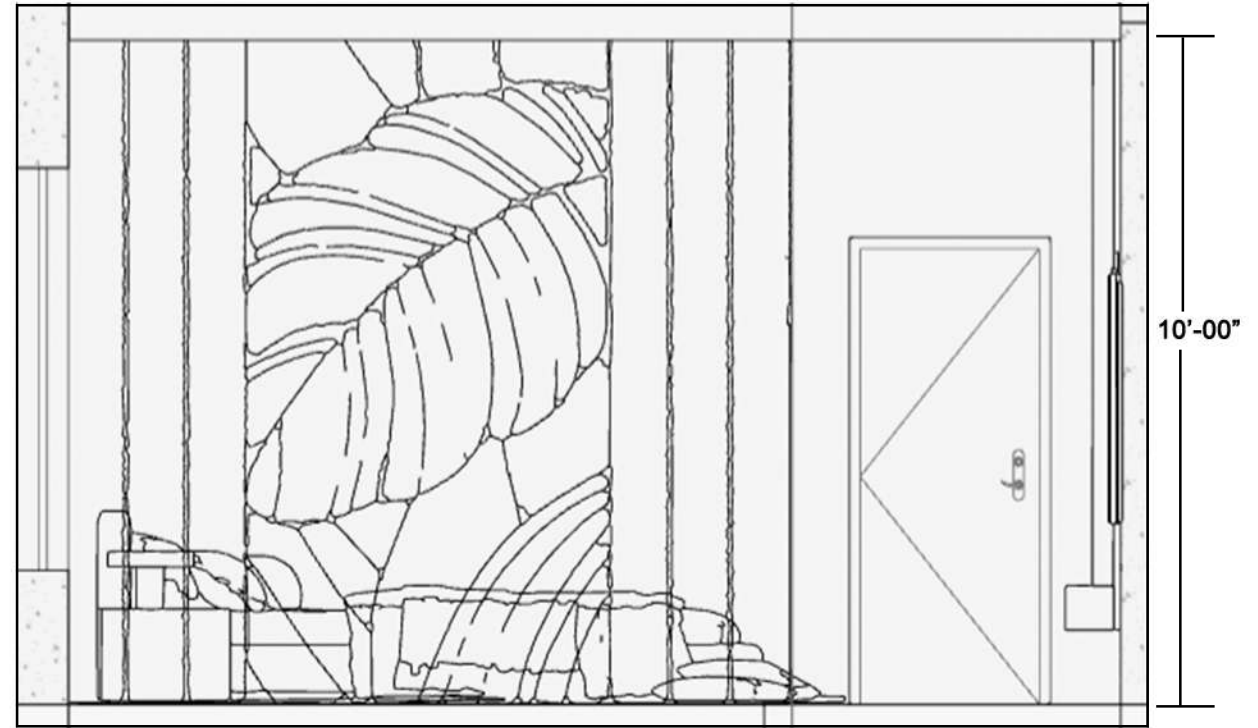

MASTER BEDROOM


VILLA DESIGN

SECTION


SCALE: 1/8" = 1'-0"

SHEET NO:

A6

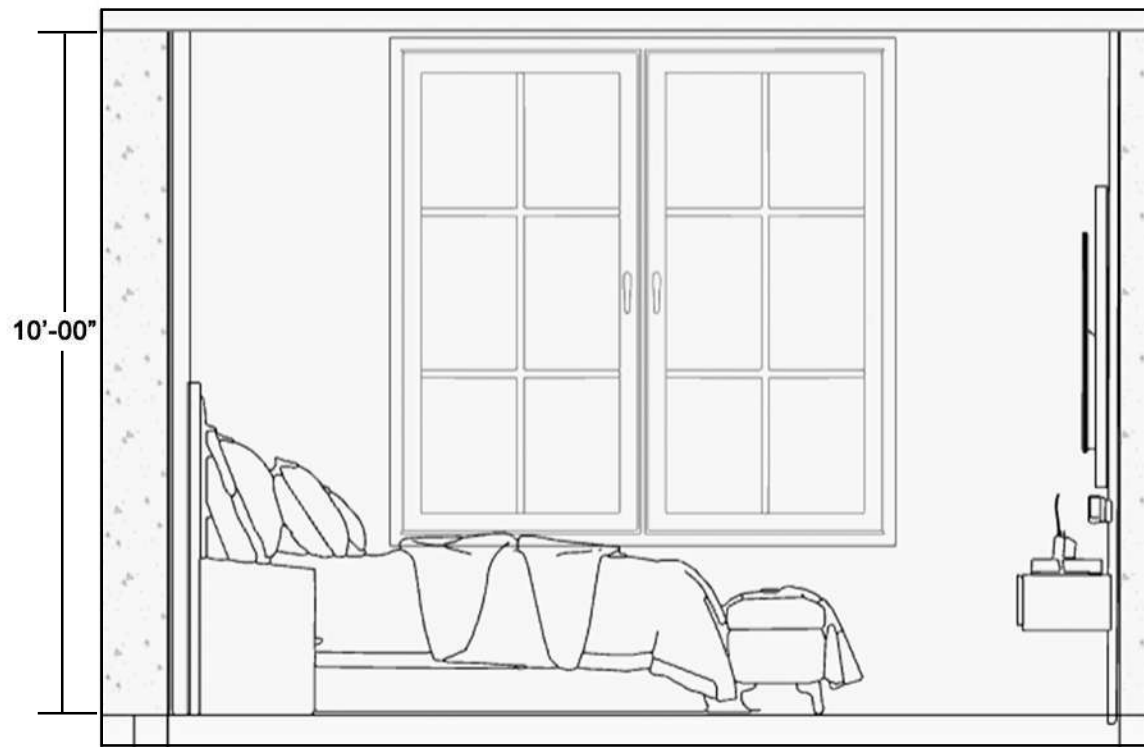

BEDROOM -02

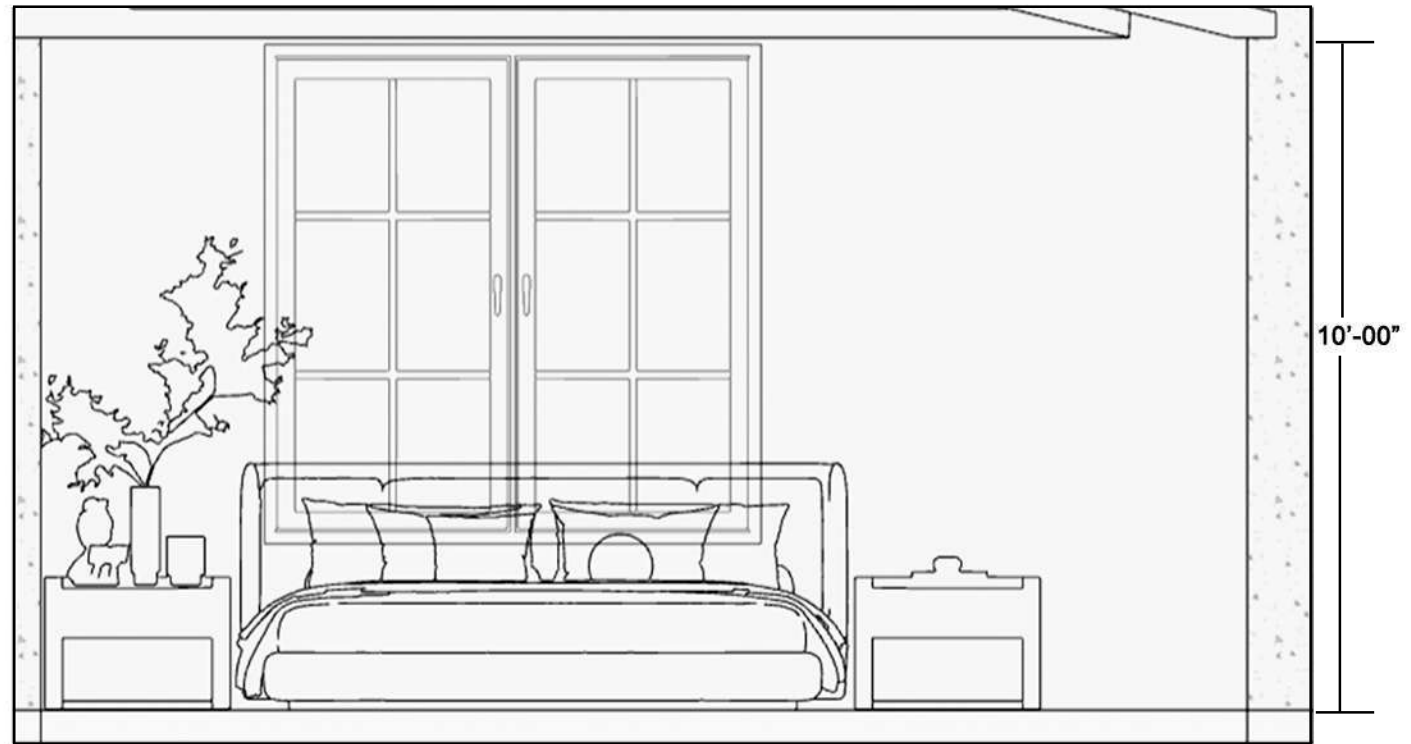

BEDROOM -04


VILLA DESIGN

SECTION


SCALE: 1/8" = 1'-0"

SHEET NO:

A6

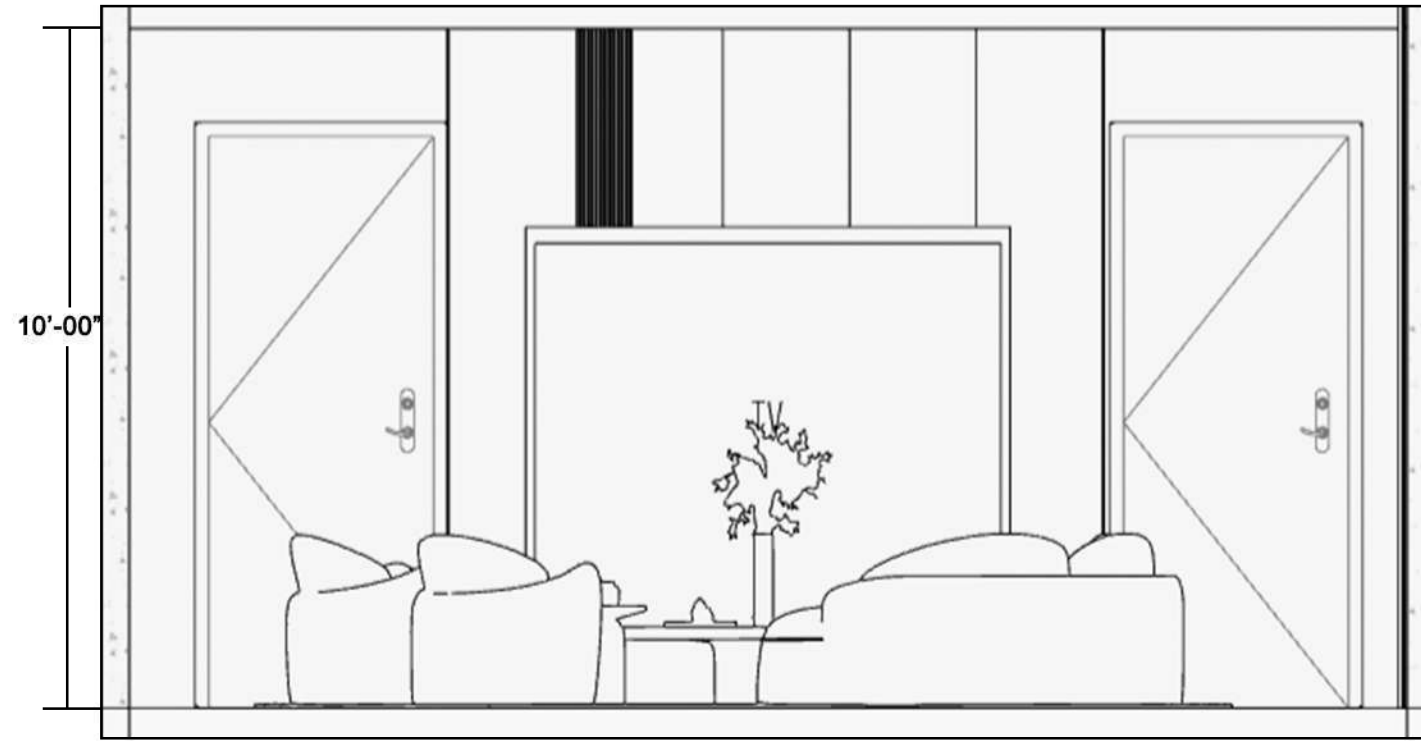

LIVING ROOM

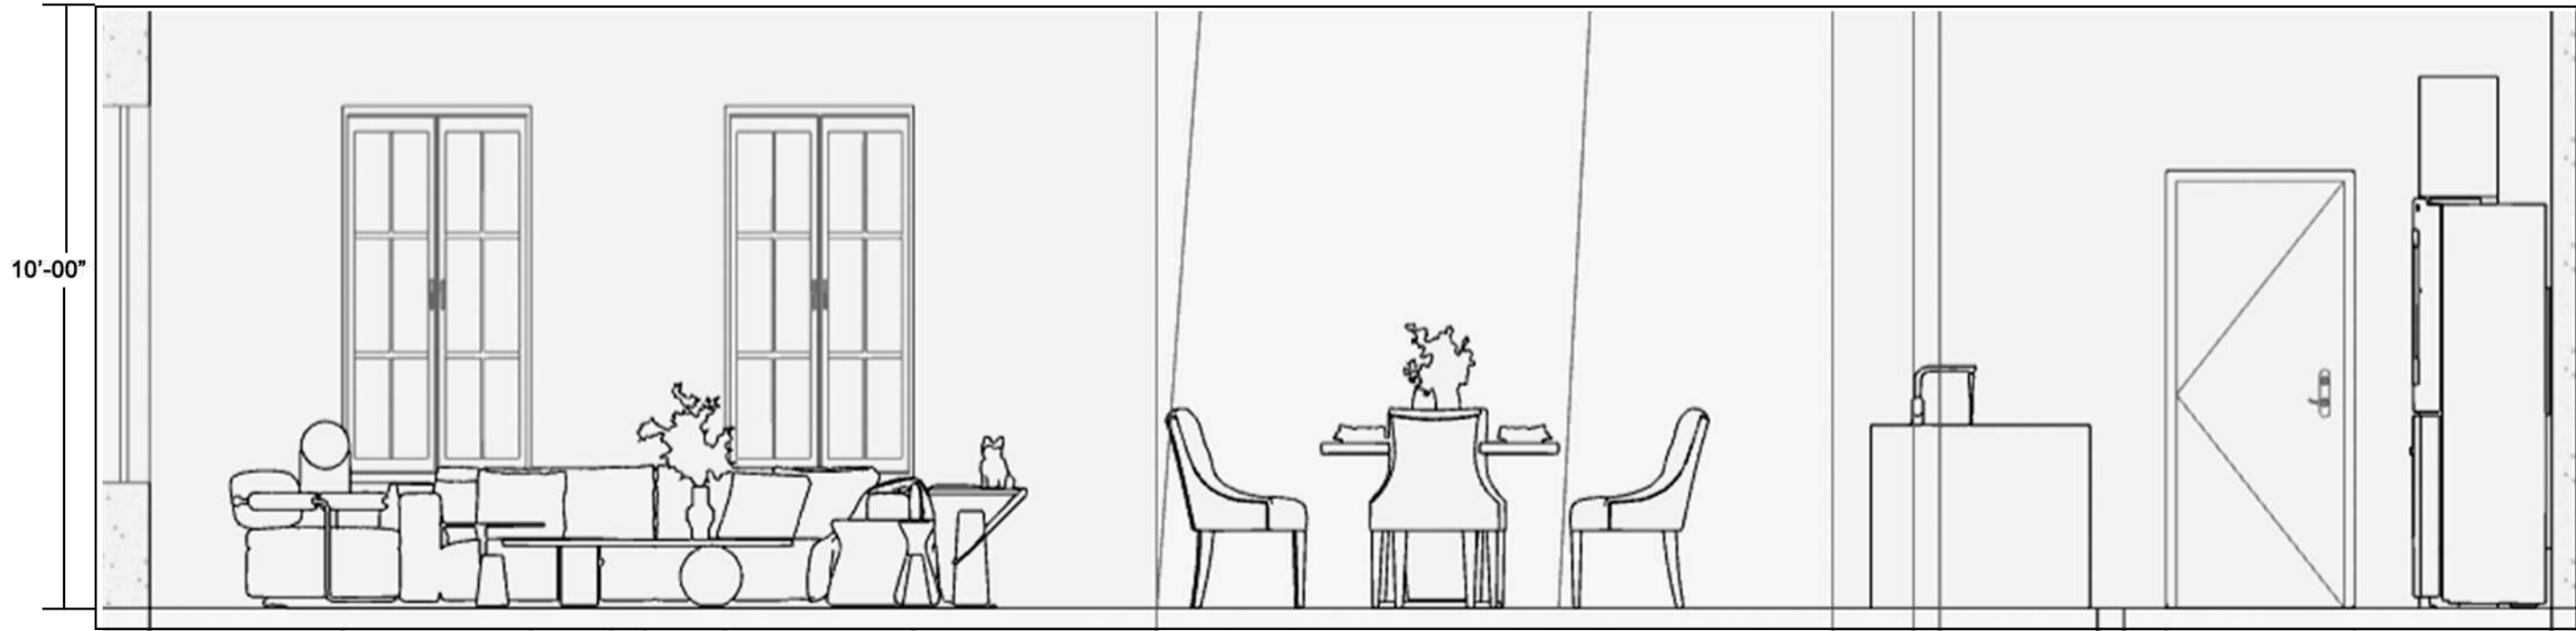

LIVING ROOM

VILLA DESIGN

SECTION


SCALE: 1/8" = 1'-0"

SHEET NO:

A6



MASTER BATH

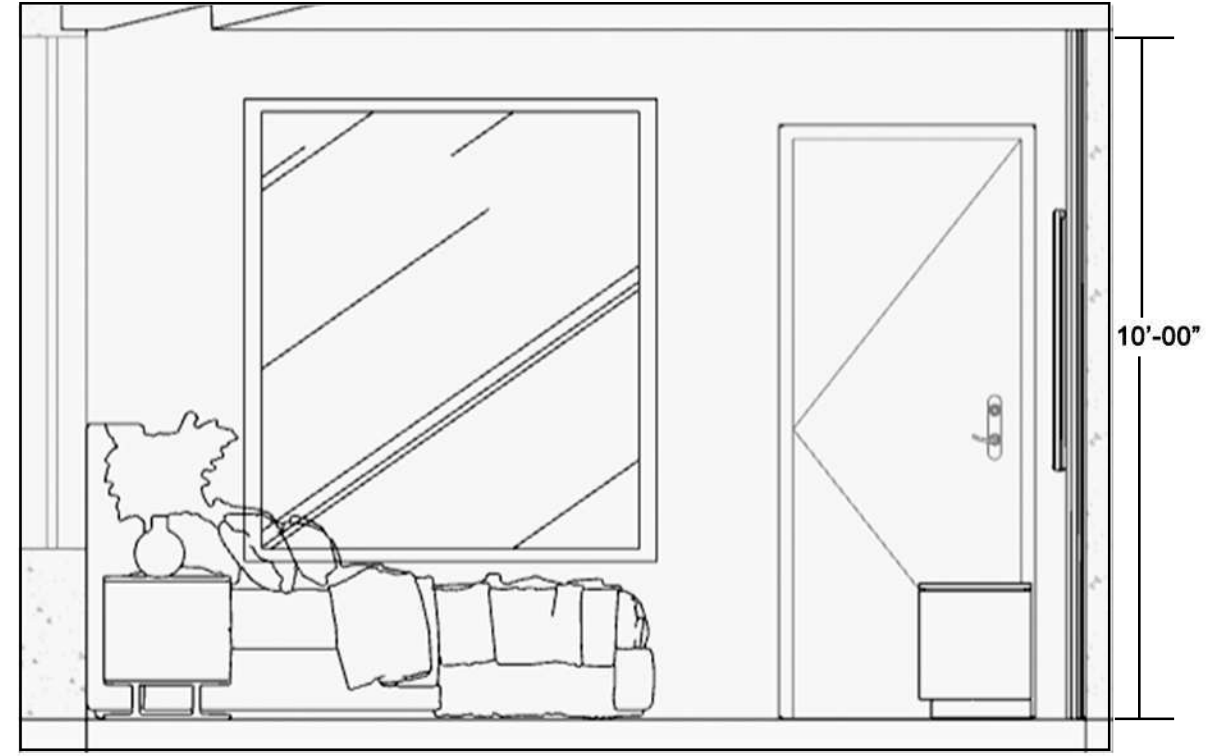

BEDROOM -03


VILLA DESIGN

SECTION

SCALE: 1/8" = 1'-0"

SHEET NO:

A6

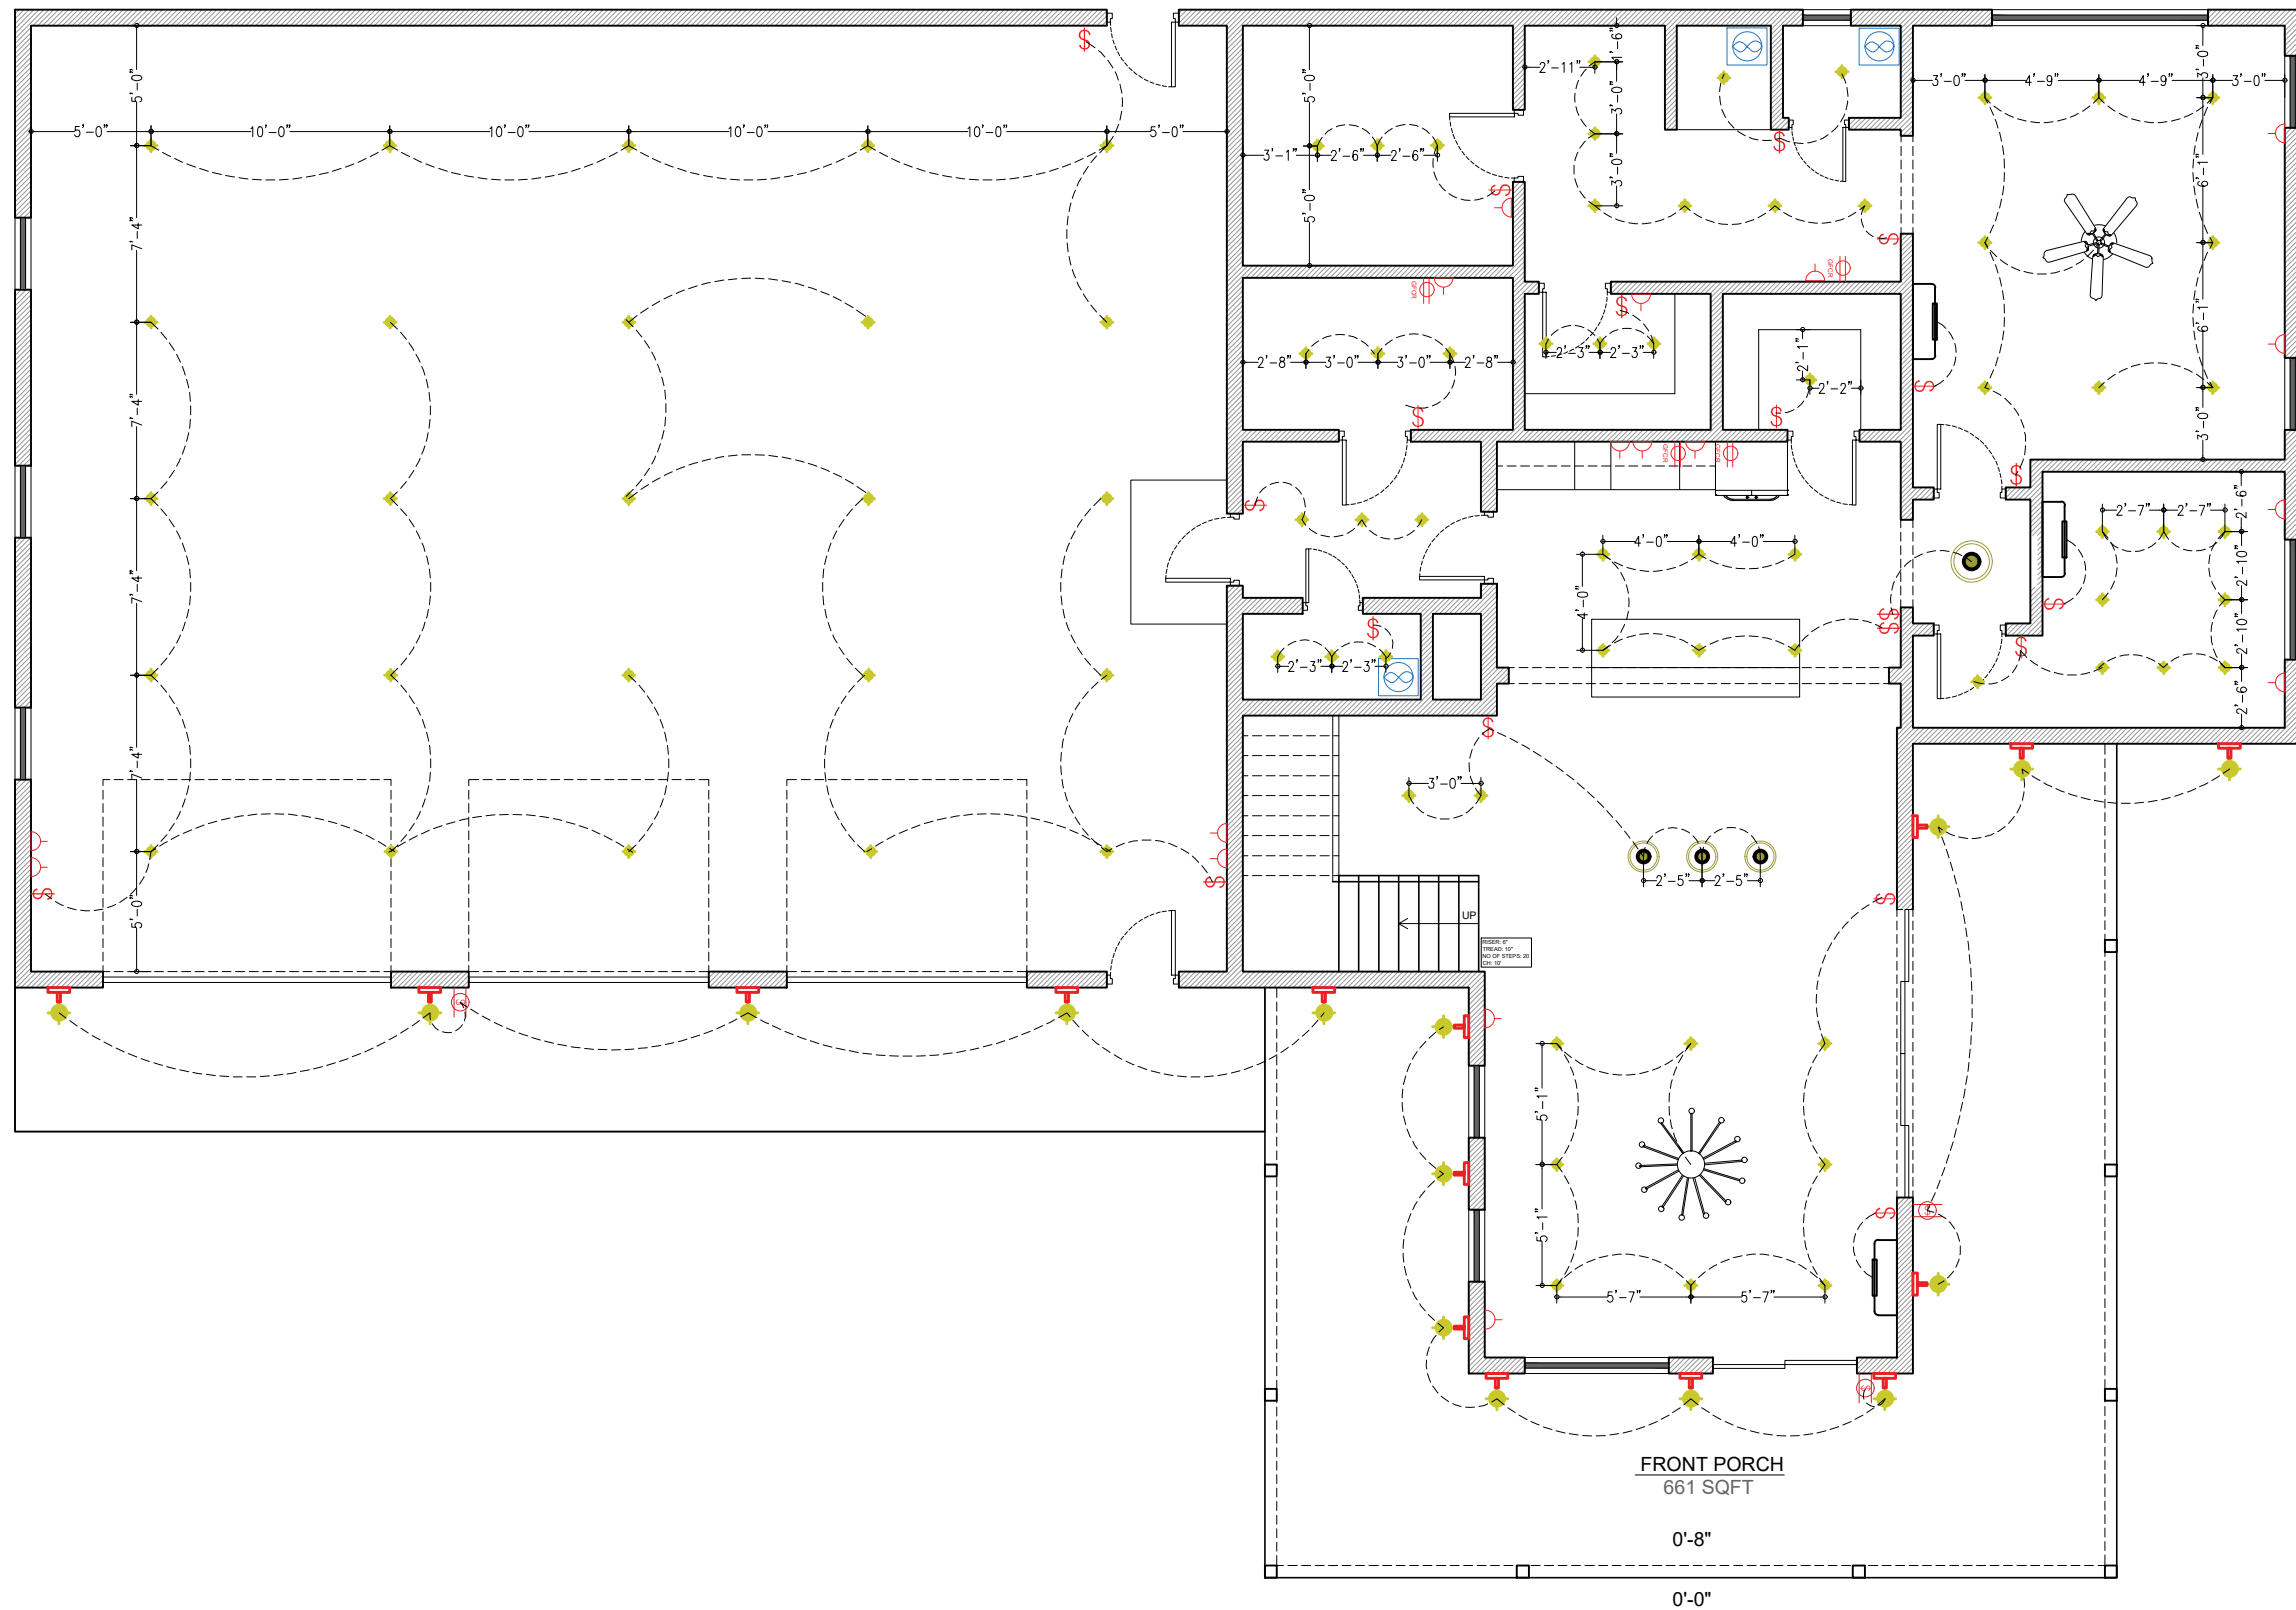

FRONT PORCH
661 SQFT

0'-8"
0'-0"

| ELECTRICAL SYMBOLS LEGEND | |
|---------------------------|---------------------------------------|
| | WALL SCONCE |
| | CEILING LIGHT (120V) |
| | WEATHER PROOF SWITCH BOARD |
| | CEILING EXHAUST FAN, VENT TO EXTERIOR |
| | SOCKET WITH SWITCH |
| | SWITCH |
| | GROUND FAULT CIRCUIT INTERRUPTER |
| | PENDENT LIGHTS |
| | CEILING FAN (20-75 W) |
| | AIR CONDITIONER (5 A) |
| | CHANDELIER |


ELECTRIC DRAWING (GROUND FLOOR)

SCALE: 1/8" = 1'-0"

SHEET NO:

A7

VILLA DESIGN

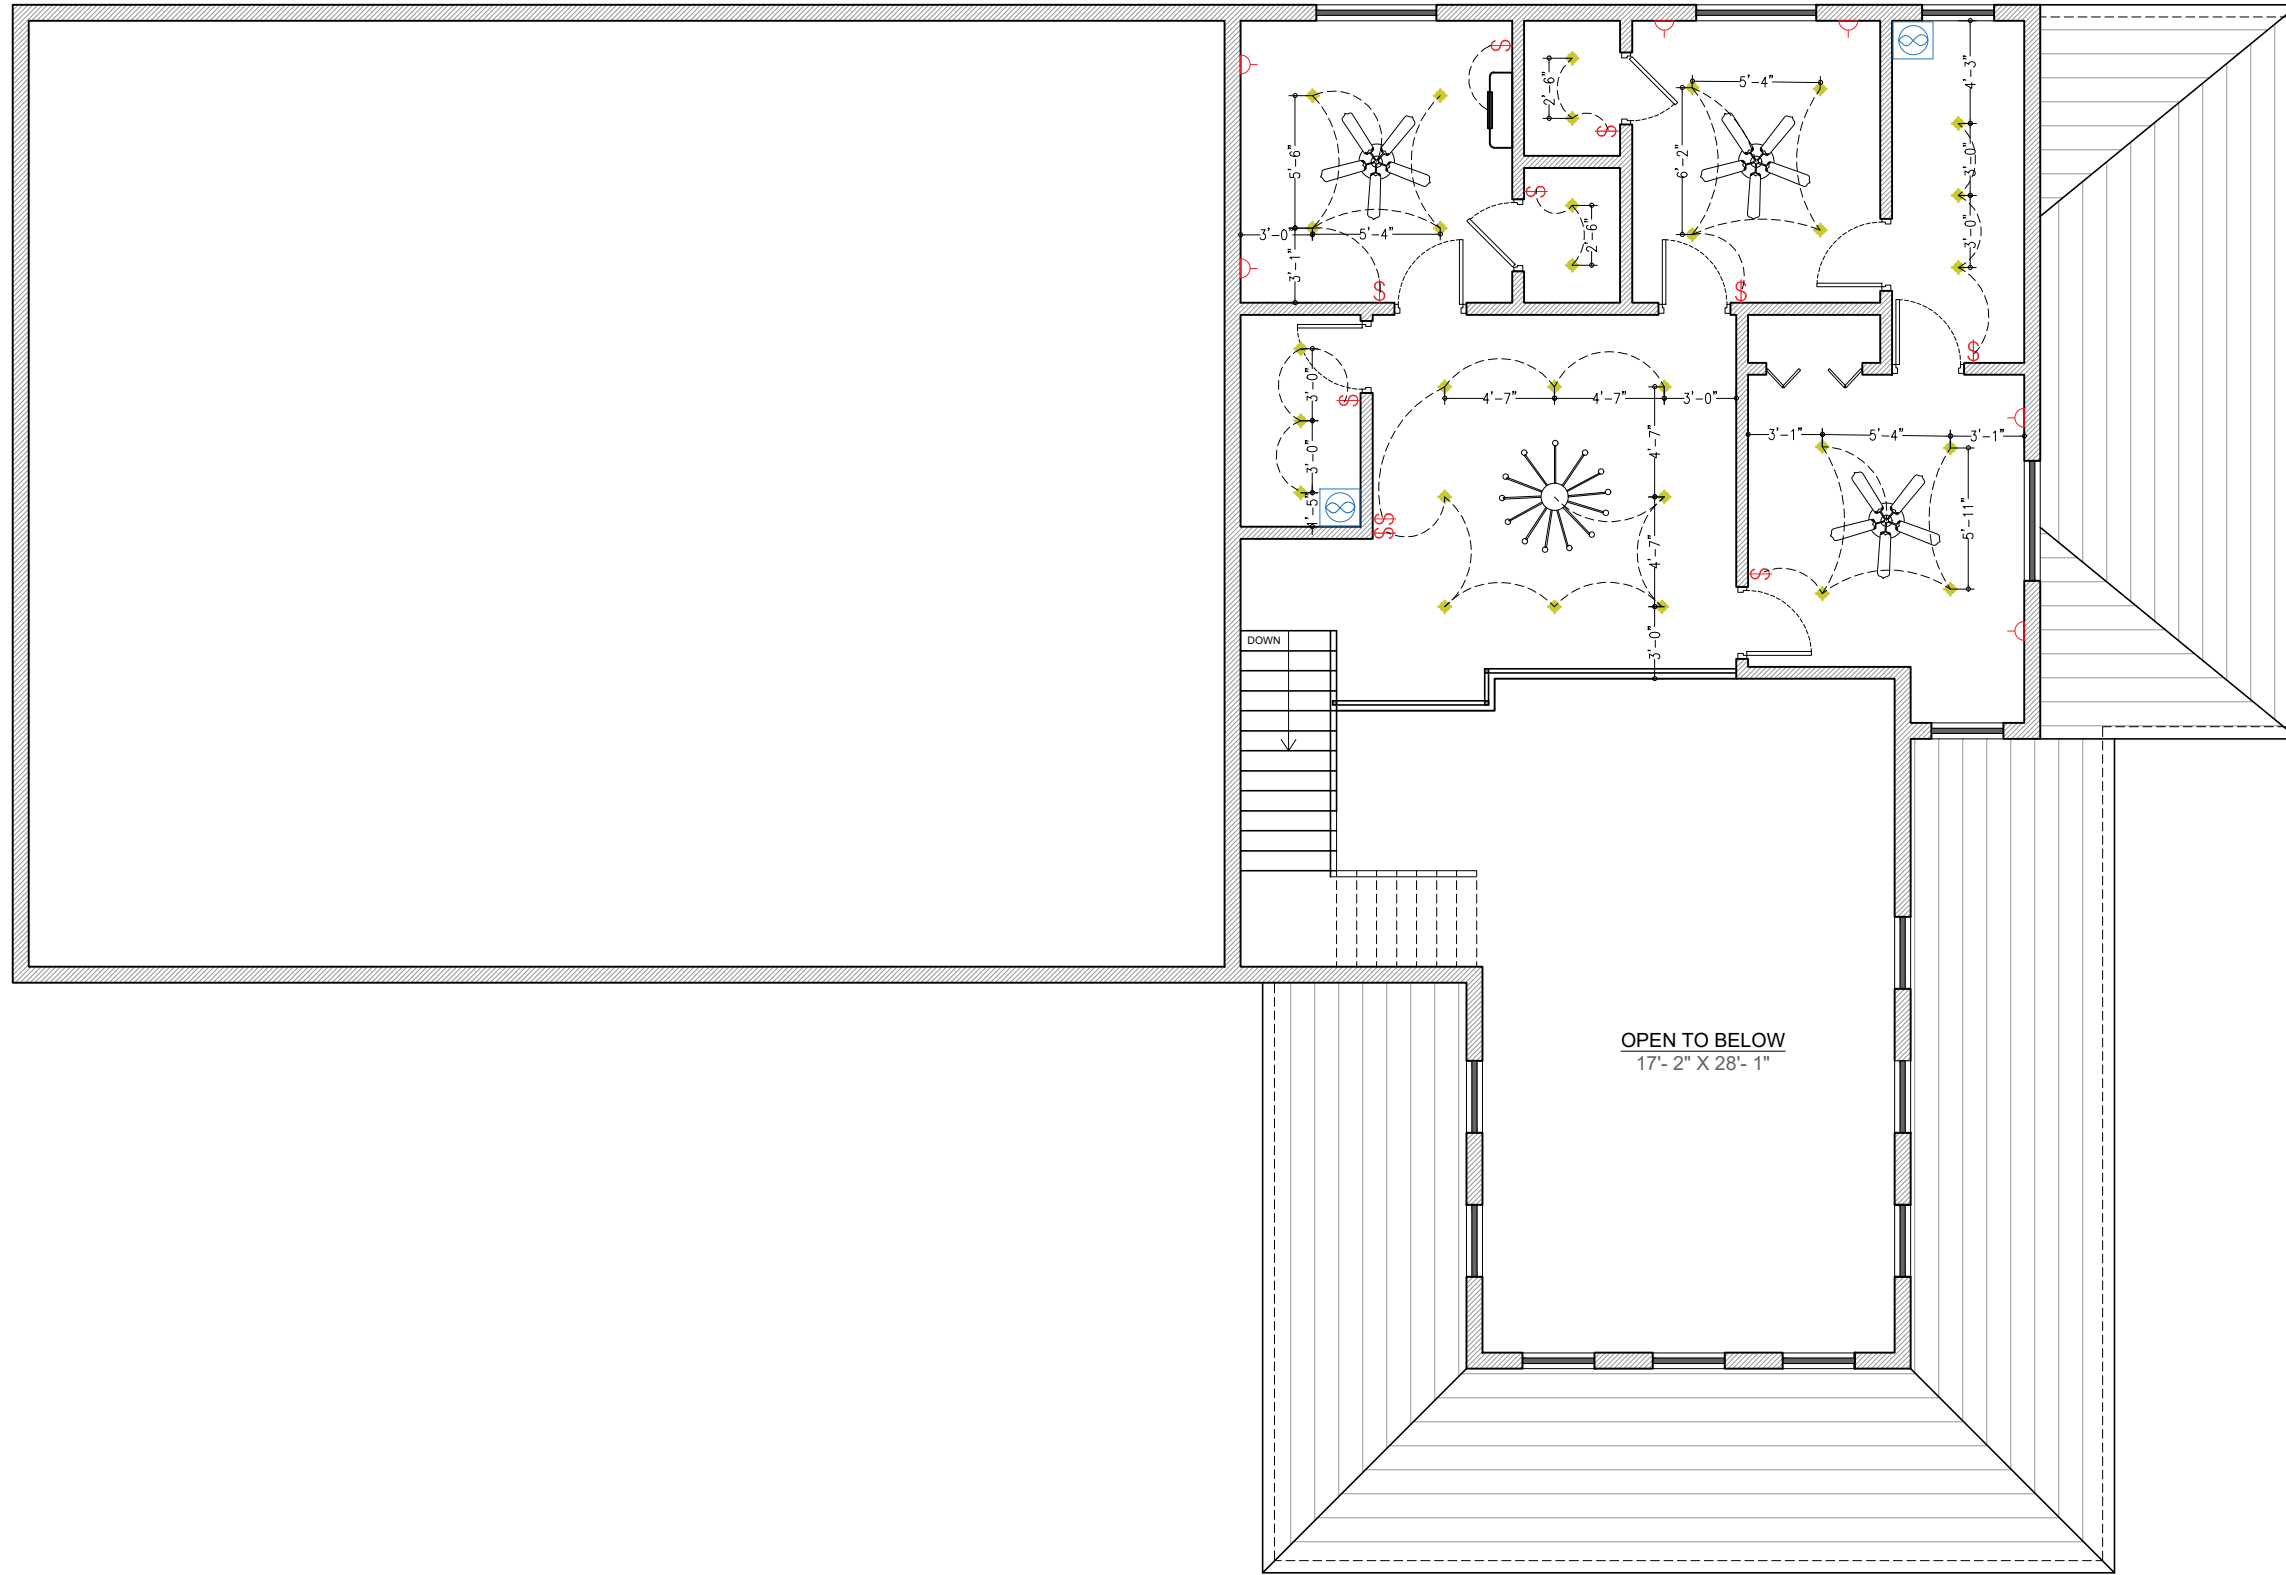

| ELECTRICAL SYMBOLS LEGEND | |
|---------------------------|---------------------------------------|
| | WALL SCONCE |
| | CEILING LIGHT (120V) |
| | WEATHER PROOF SWITCH BOARD |
| | CEILING EXHAUST FAN, VENT TO EXTERIOR |
| | SOCKET WITH SWITCH |
| | SWITCH |
| | GROUND FAULT CIRCUIT INTERRUPTER |
| | PENDENT LIGHTS |
| | CEILING FAN (20-75 W) |
| | AIR CONDITIONER (5 A) |
| | CHANDELIER |

ELECTRIC DRAWING (FIRST FLOOR)

SCALE: 1/8" = 1'-0"


SHEET NO:

A7a

VILLA DESIGN

VILLA DESIGN

| PLUMBING SYMBOLS LEGEND | |
|-------------------------------------|-----------------|
| ■ | HOT WATER LINE |
| ■ | COLD WATER LINE |

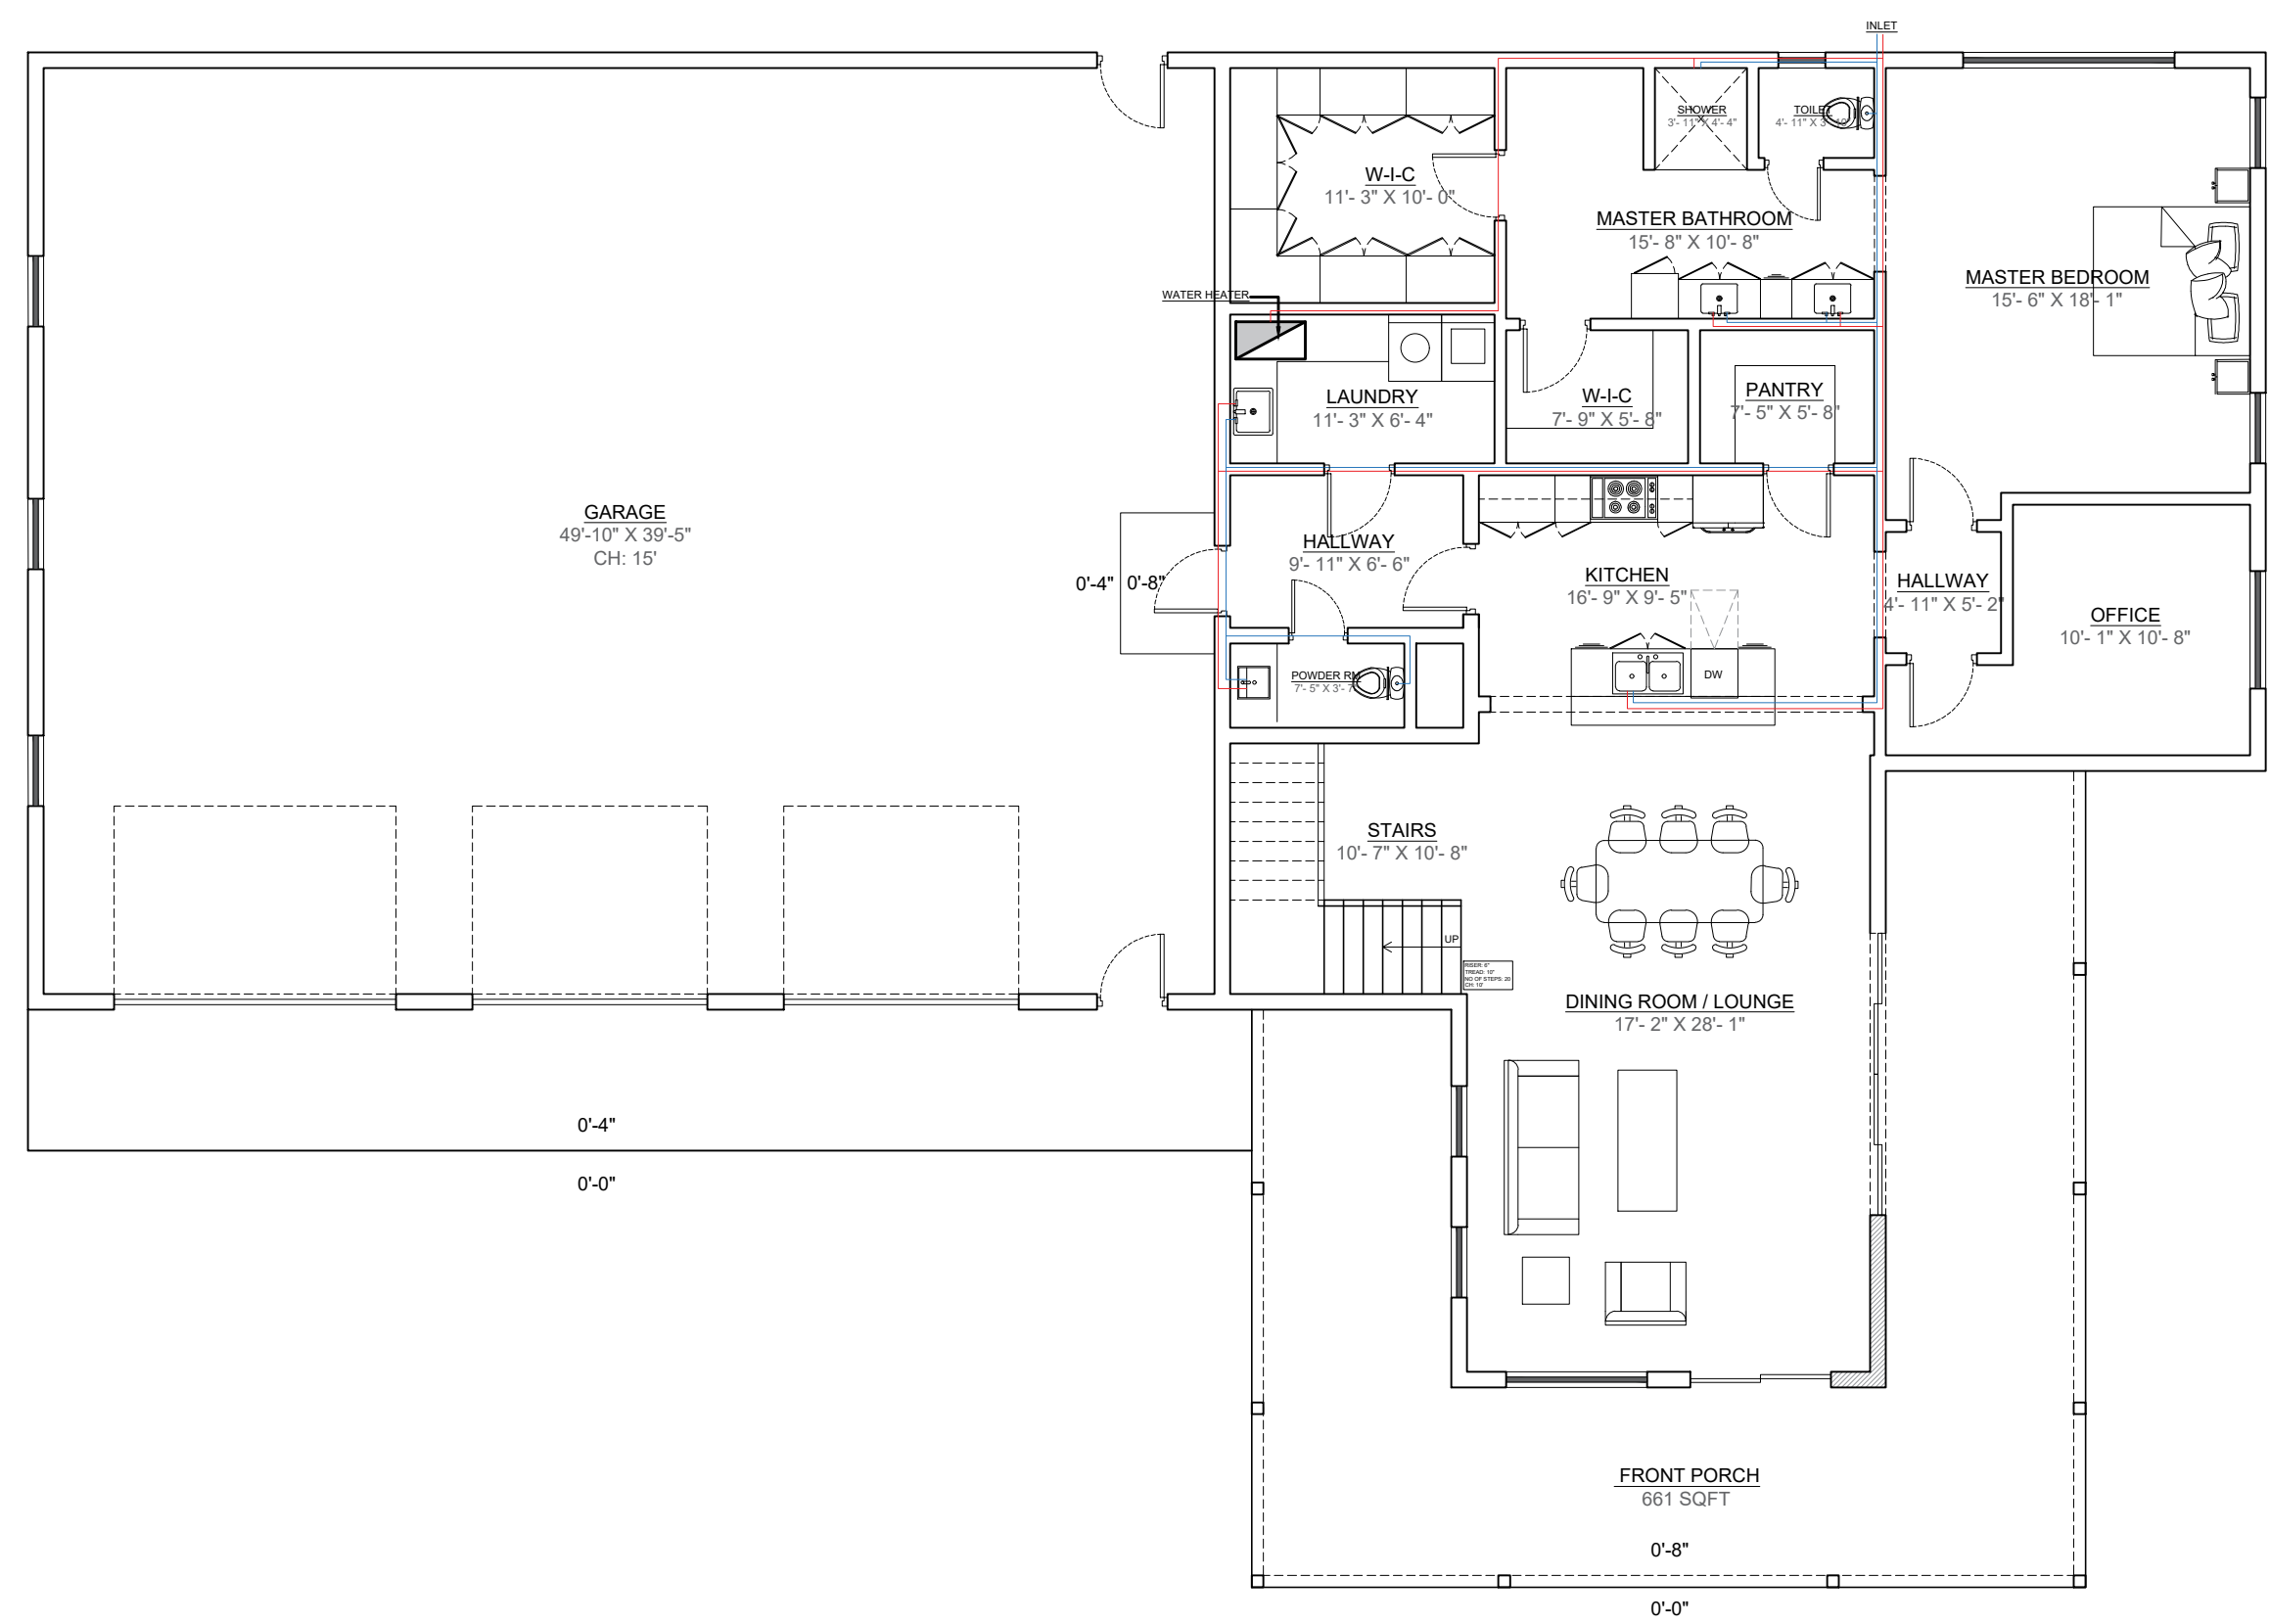

PLUMBING DRAWING (GROUND FLOOR)

SCALE: 1/8" = 1'-0"

SHEET NO:

A8



VILLA DESIGN


PLUMBING DRAWING (FIRST FLOOR)

SCALE: 1/8" = 1'-0"


SHEET NO:

A8a

| PLUMBING SYMBOLS LEGEND | |
|---|-----------------|
|  | HOT WATER LINE |
|  | COLD WATER LINE |

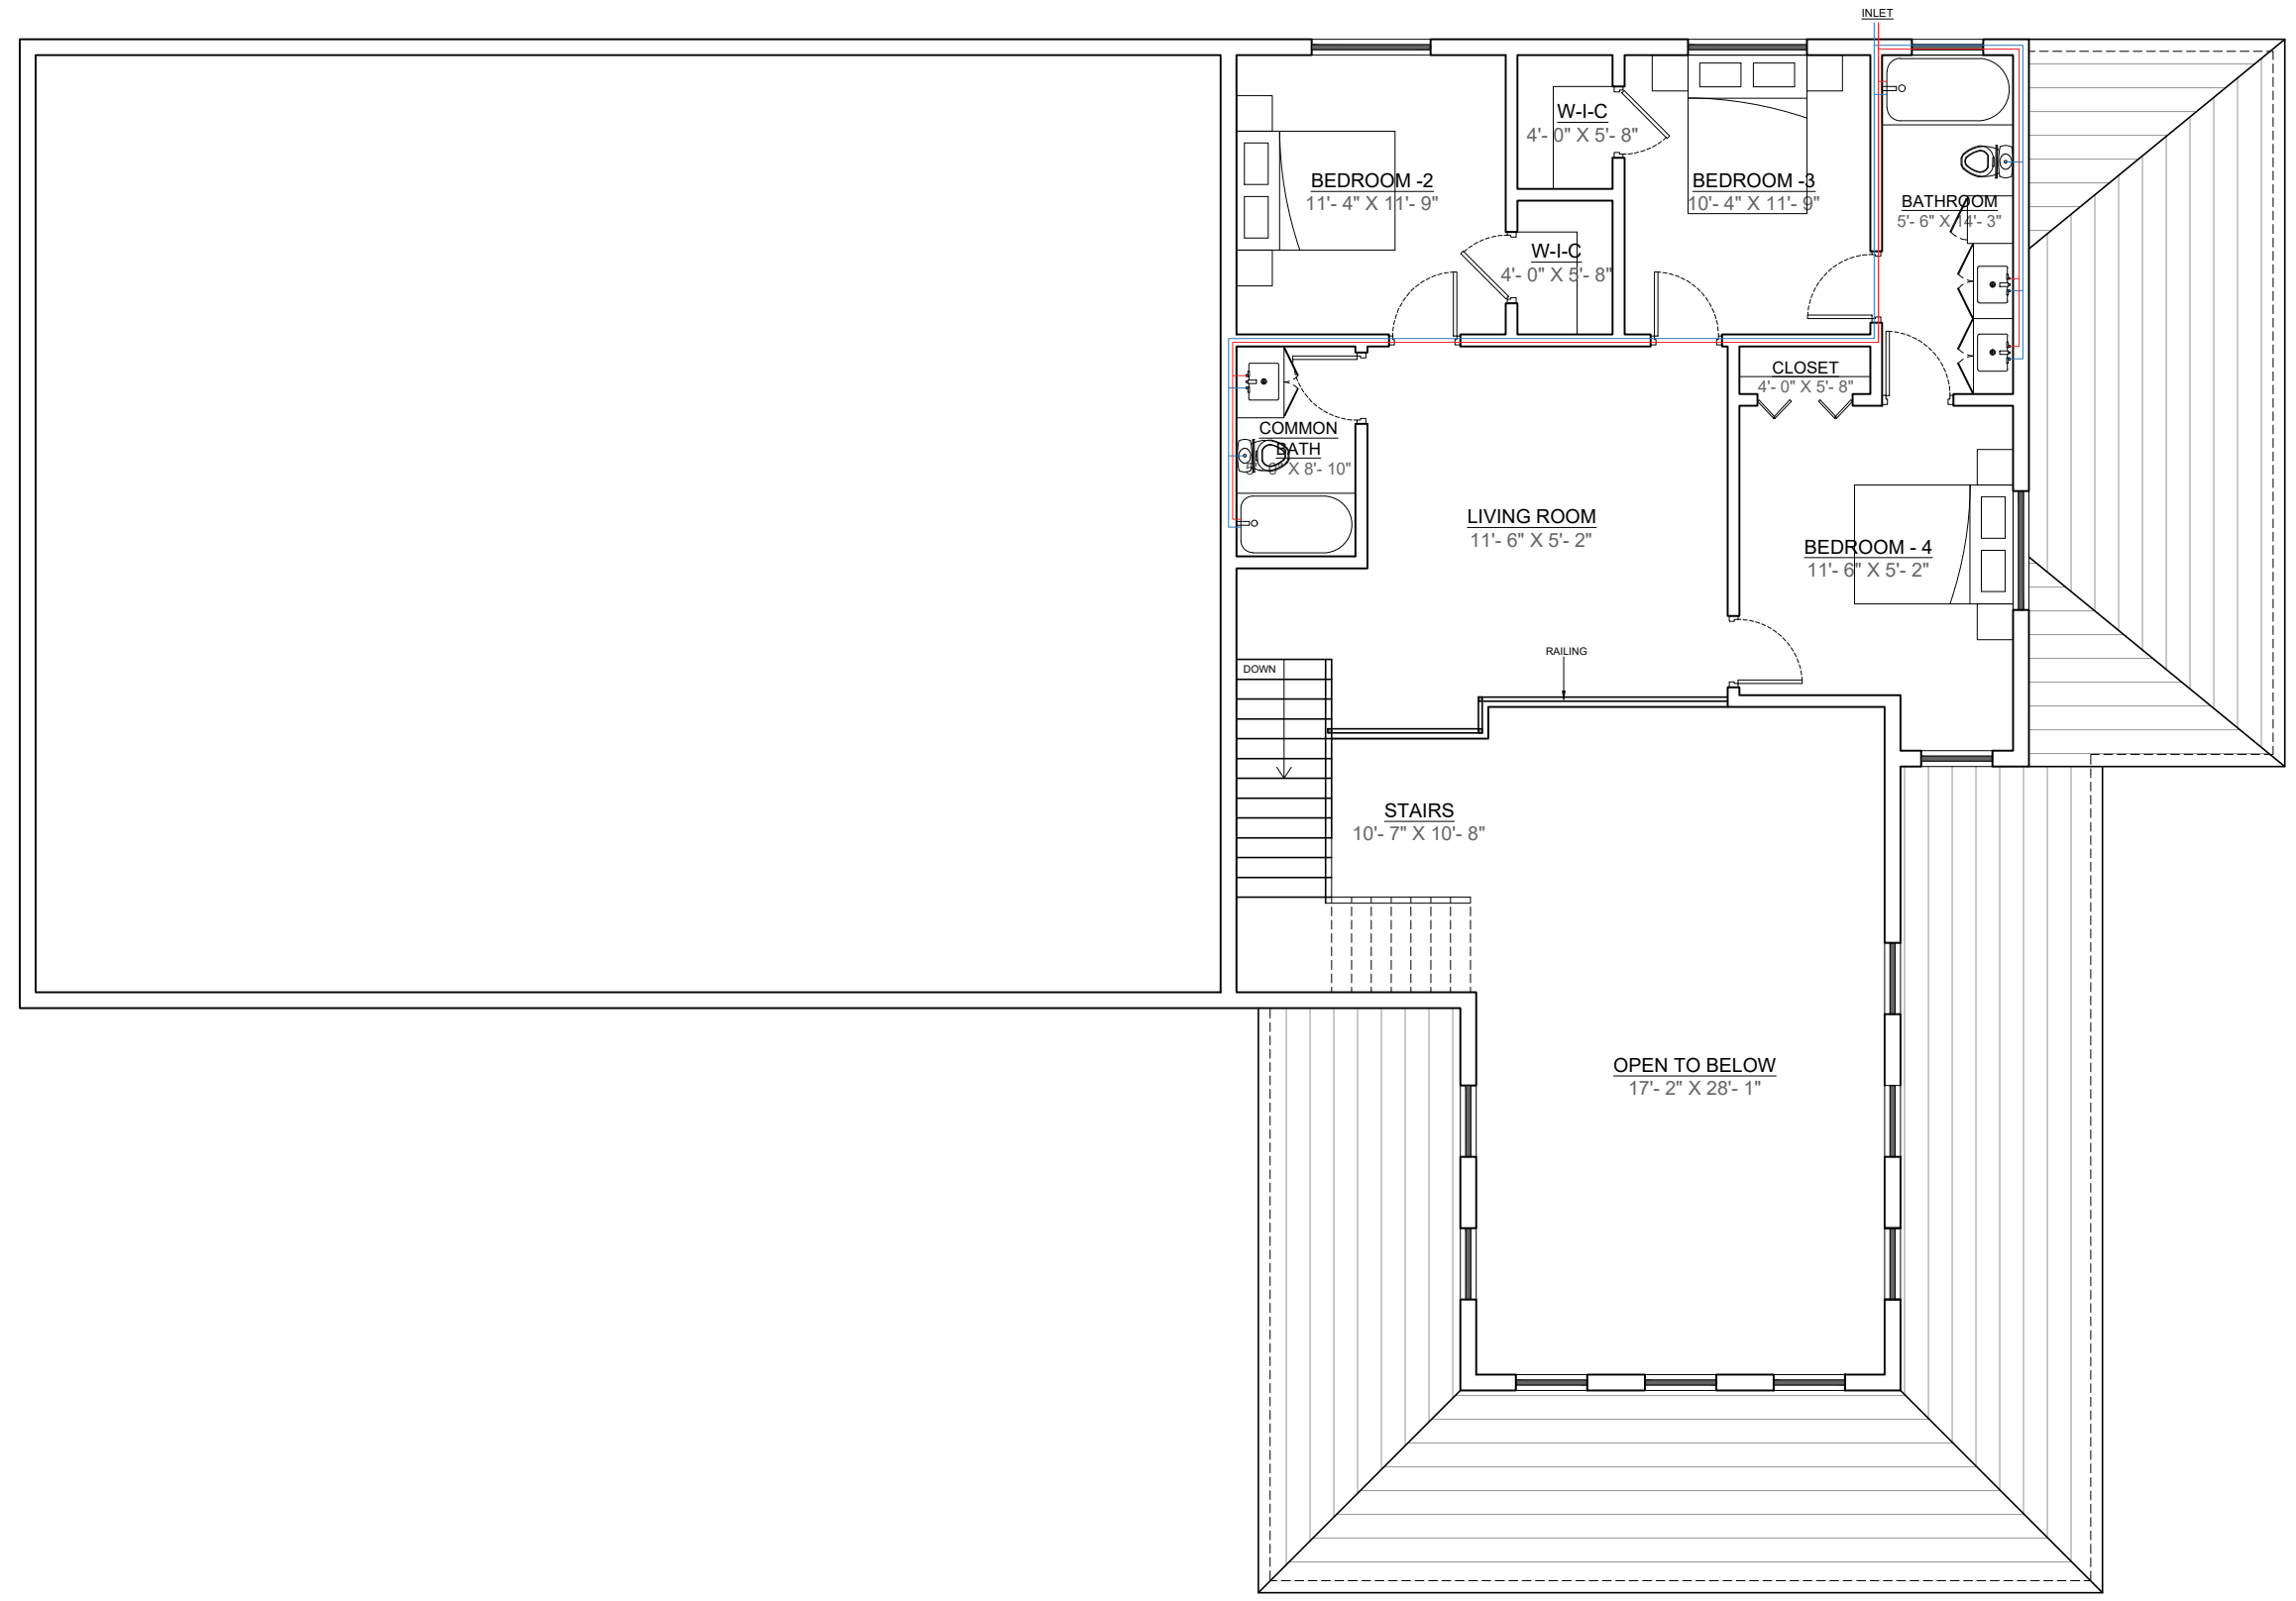

VILLA DESIGN

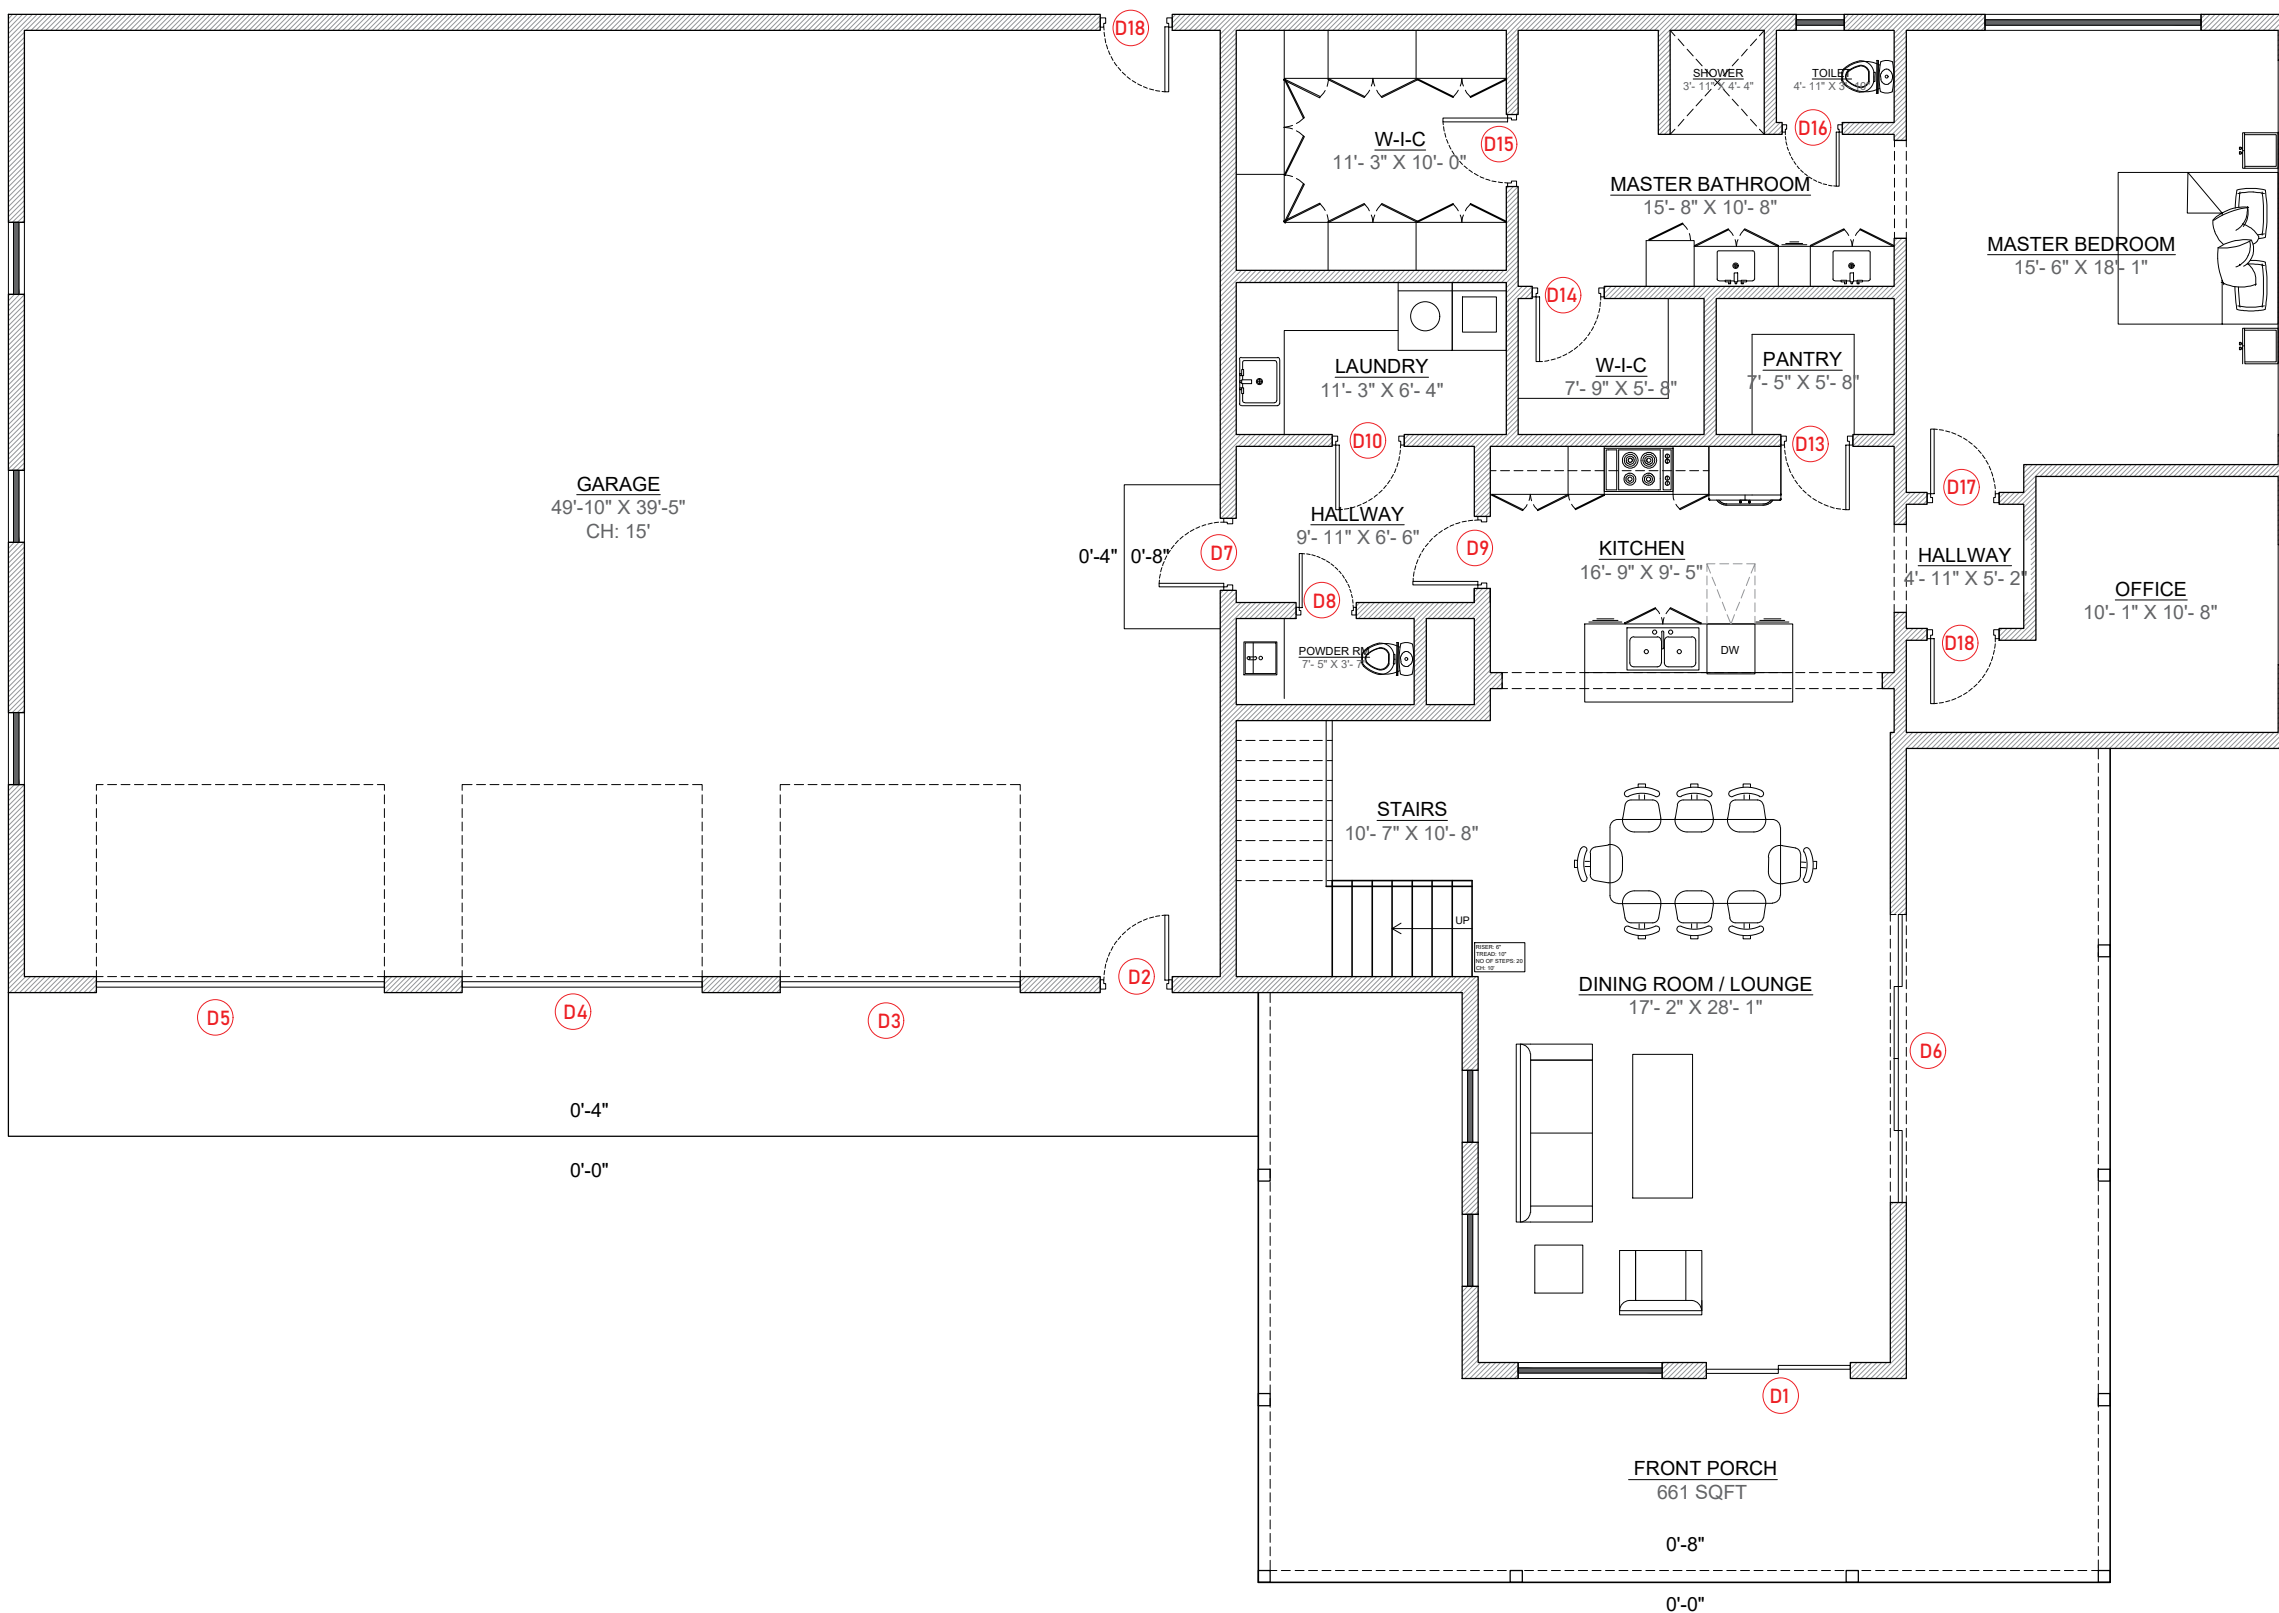

| DOOR NO | FRAME TYPE | SIZE |
|---------|-------------------------|------------------|
| D1 | SLIDING DOOR | 6'- 0" x 8'- 0" |
| D2 | SINGLE DOOR | 13'- 0" x 8'- 0" |
| D3 | OVERHEAD GARAGE DOOR | 10'- 0" x 8'- 0" |
| D4 | OVERHEAD GARAGE DOOR | 10'- 0" x 8'- 0" |
| D5 | OVERHEAD GARAGE DOOR | 12'- 0" x 8'- 0" |
| D6 | SLIDING DOOR (4 PANELS) | 12'- 0" x 8'- 0" |
| D7 | SINGLE DOOR | 3'- 0" x 7'- 0" |
| D8 | SINGLE DOOR | 2'- 6" x 7'- 0" |
| D9 | SINGLE DOOR | 3'- 0" x 7'- 0" |
| D10 | SINGLE DOOR | 3'- 0" x 7'- 0" |
| D11 | SINGLE DOOR | 3'- 0" x 7'- 0" |
| D12 | SINGLE DOOR | 3'- 0" x 7'- 0" |
| D13 | SINGLE DOOR | 3'- 0" x 7'- 0" |
| D14 | SINGLE DOOR | 3'- 0" x 7'- 0" |
| D15 | SINGLE DOOR | 3'- 0" x 7'- 0" |
| D16 | SINGLE DOOR | 2'- 6" x 7'- 0" |
| D17 | SINGLE DOOR | 3'- 0" x 7'- 0" |
| D18 | SINGLE DOOR | 3'- 0" x 8'- 0" |


DOOR SCHEDULE (GROUND FLOOR)

SCALE: 1/8" = 1'-0"

SHEET NO:

A9

VILLA DESIGN

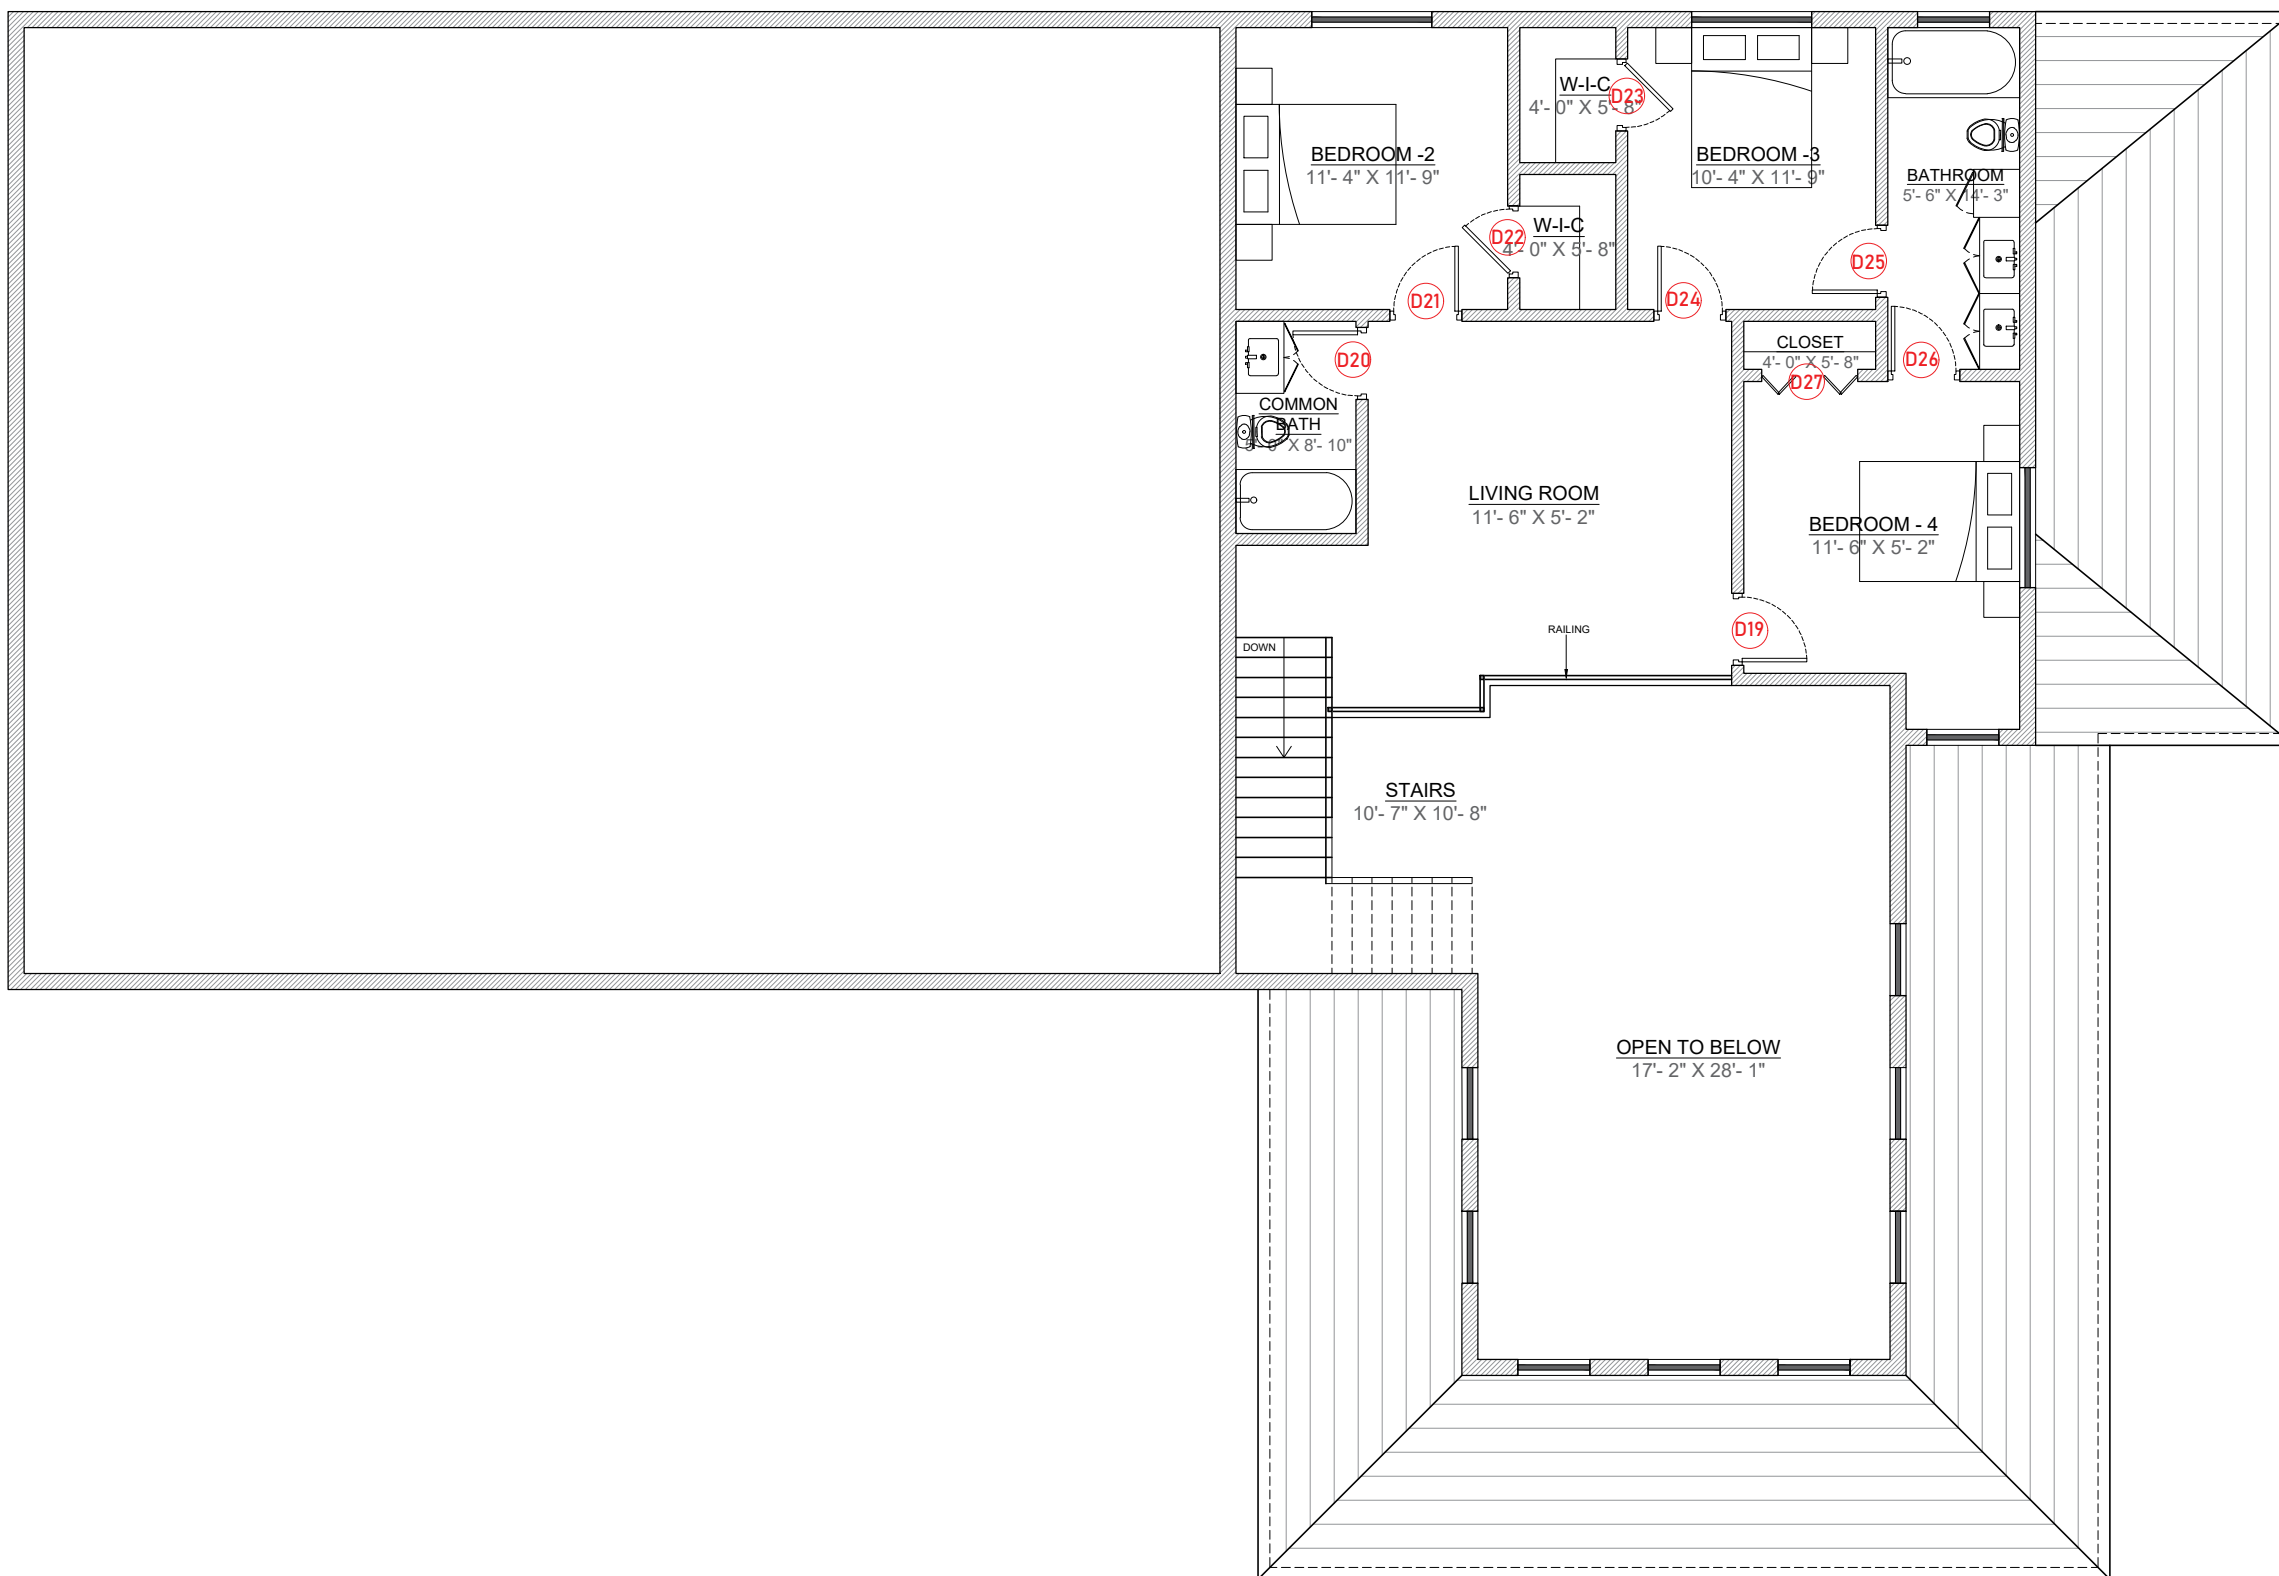

| DOOR NO | FRAME TYPE | SIZE |
|---------|--------------|-----------------|
| D19 | SINGLE DOOR | 3'- 0" x 7'- 0" |
| D20 | SINGLE DOOR | 3'- 0" x 7'- 0" |
| D21 | SINGLE DOOR | 3'- 0" x 7'- 0" |
| D22 | SINGLE DOOR | 3'- 0" x 7'- 0" |
| D23 | SINGLE DOOR | 3'- 0" x 7'- 0" |
| D24 | SINGLE DOOR | 3'- 0" x 7'- 0" |
| D25 | SINGLE DOOR | 3'- 0" x 7'- 0" |
| D26 | SINGLE DOOR | 3'- 0" x 7'- 0" |
| D27 | BI-FOLD DOOR | 4'- 0" x 7'- 0" |


DOOR SCHEDULE (FIRST FLOOR)

SCALE: 1/8" = 1'-0"

SHEET NO:

A9a

VILLA DESIGN

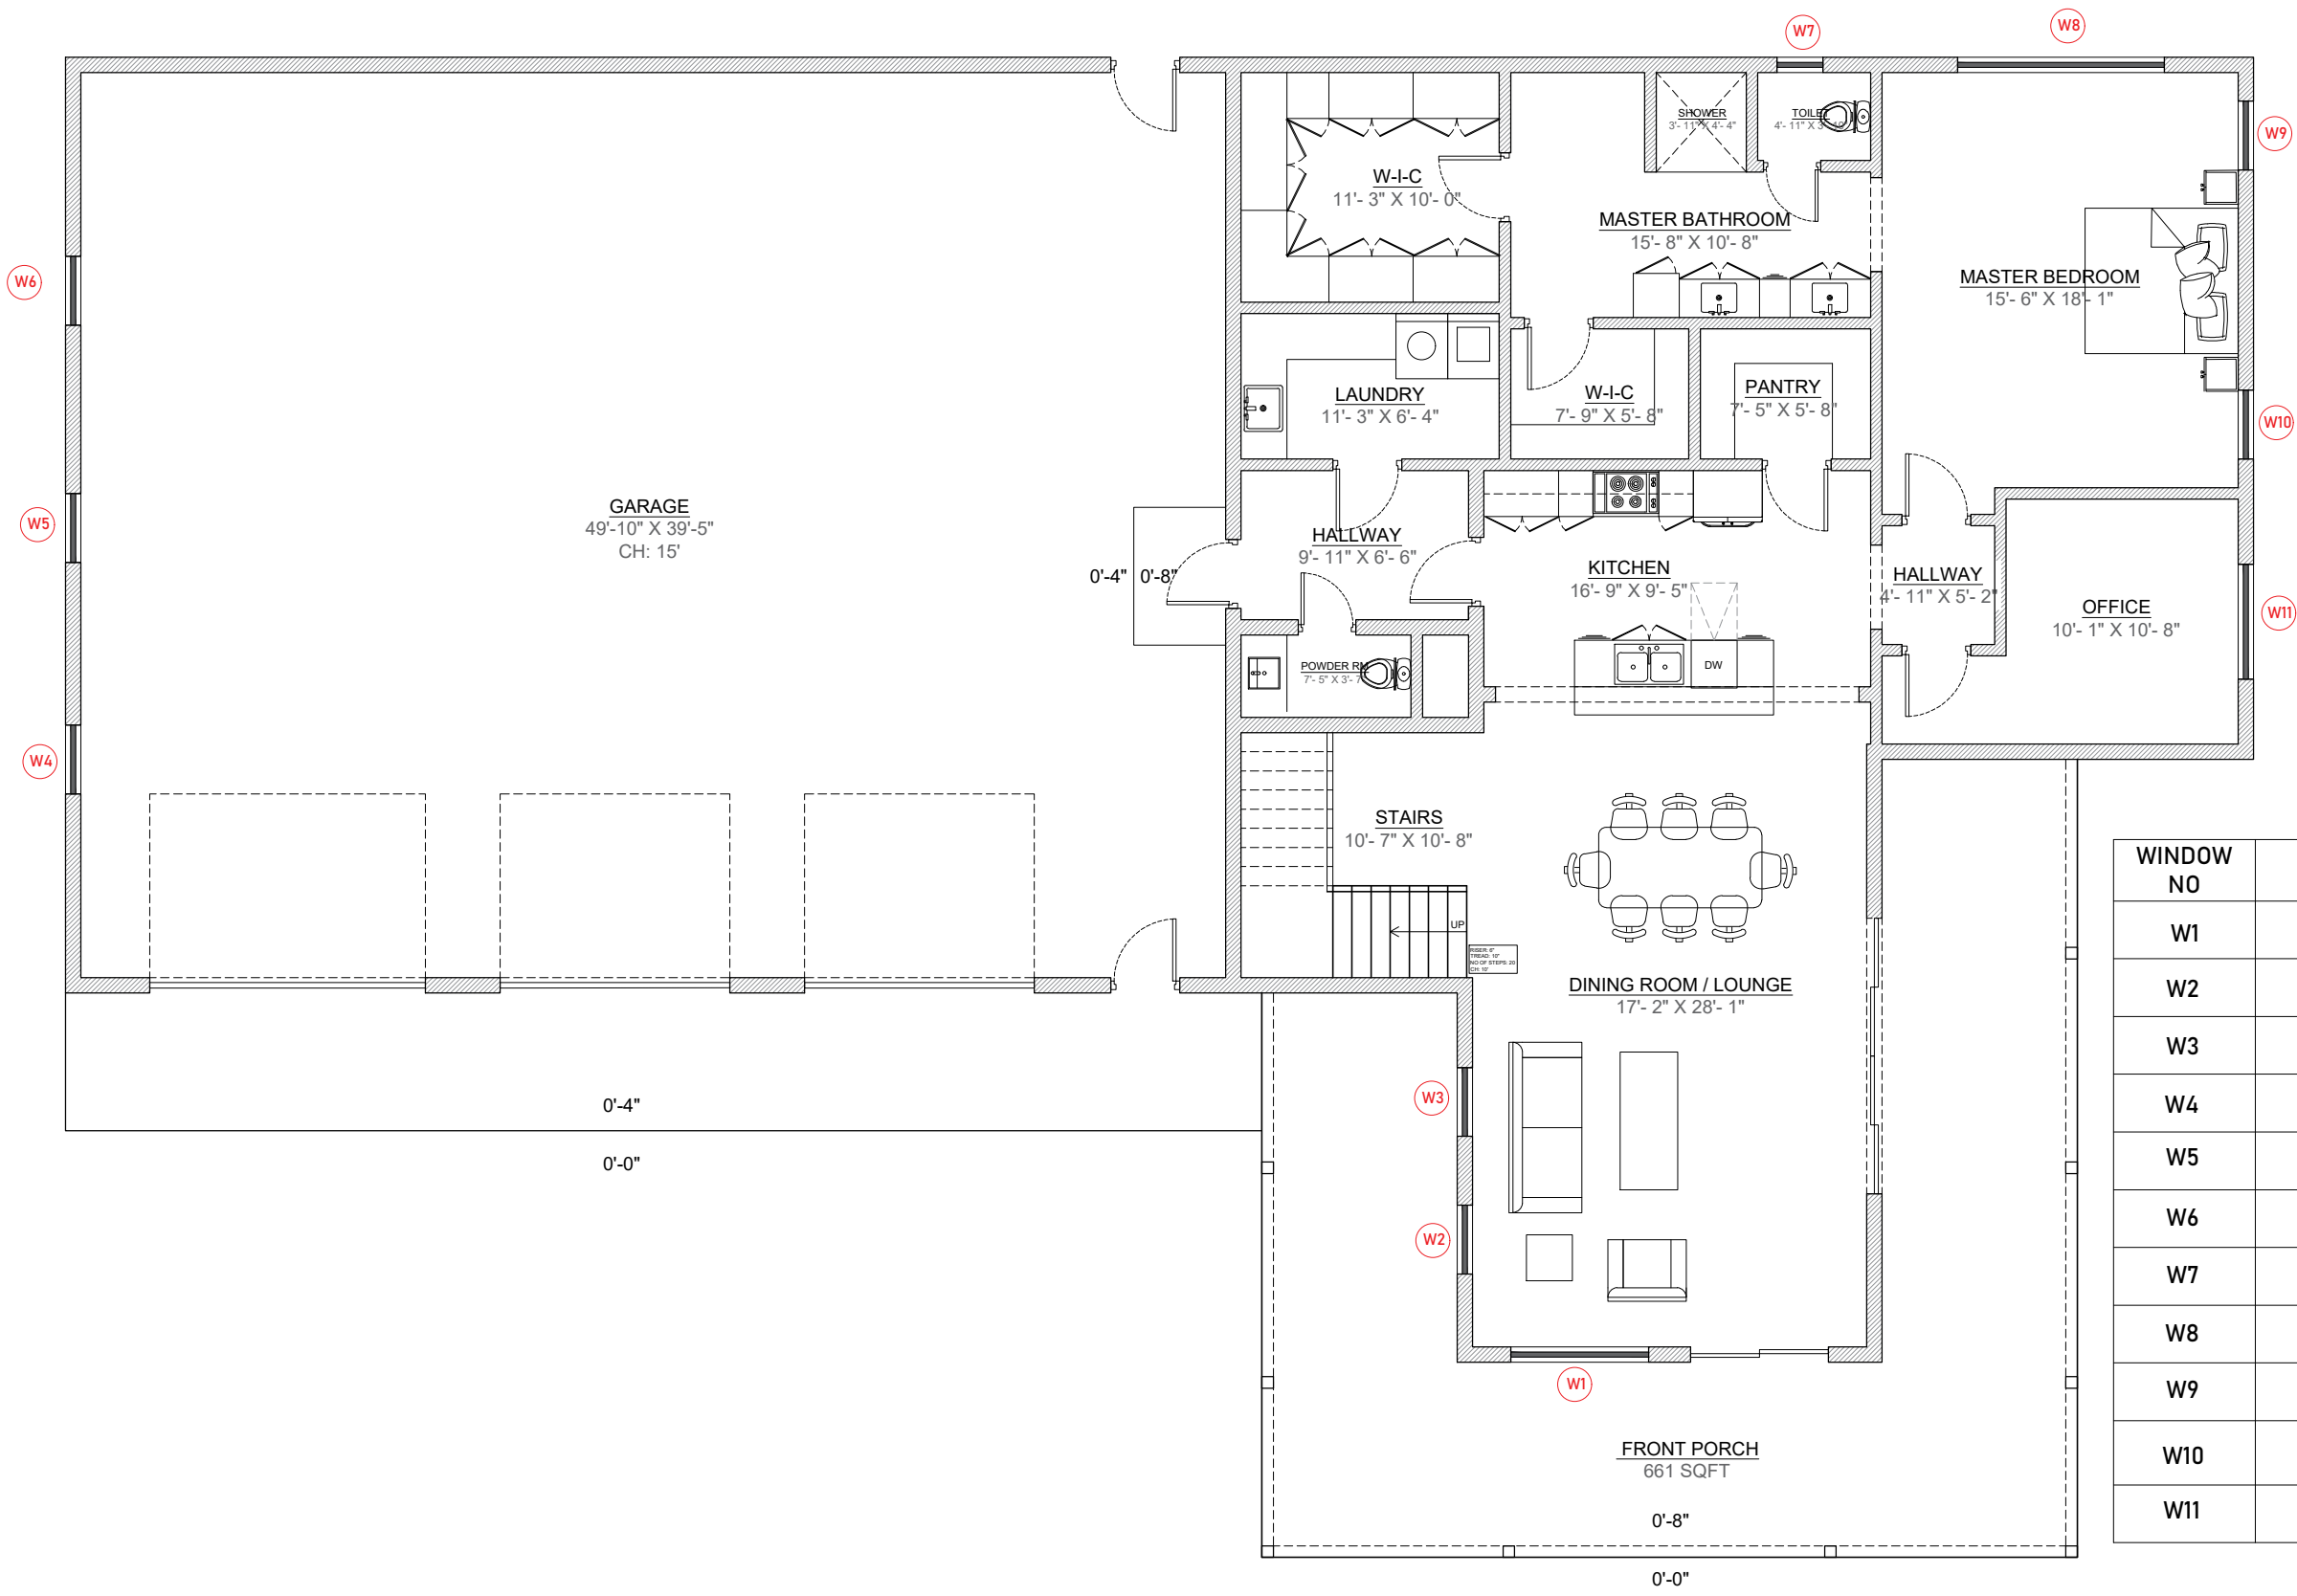


| WINDOW NO | FRAME TYPE | SIZE |
|-----------|---------------|-----------------|
| W1 | DOUBLE WINDOW | 6'- 0" x 5'- 6" |
| W2 | SINGLE WINDOW | 3'- 0" x 5'- 6" |
| W3 | SINGLE WINDOW | 3'- 0" x 5'- 6" |
| W4 | SINGLE WINDOW | 3'- 0" x 5'- 6" |
| W5 | SINGLE WINDOW | 3'- 0" x 5'- 6" |
| W6 | SINGLE WINDOW | 3'- 0" x 5'- 6" |
| W7 | SINGLE WINDOW | 2'- 0" x 4'- 0" |
| W8 | TRIPLE WINDOW | 9'- 0" x 5'- 6" |
| W9 | SINGLE WINDOW | 3'- 0" x 5'- 6" |
| W10 | SINGLE WINDOW | 3'- 0" x 5'- 6" |
| W11 | SINGLE WINDOW | 3'- 0" x 5'- 6" |

WINDOW SCHEDULE (GROUND FLOOR)

SCALE: 1/8" = 1'-0"

SHEET NO:

A10

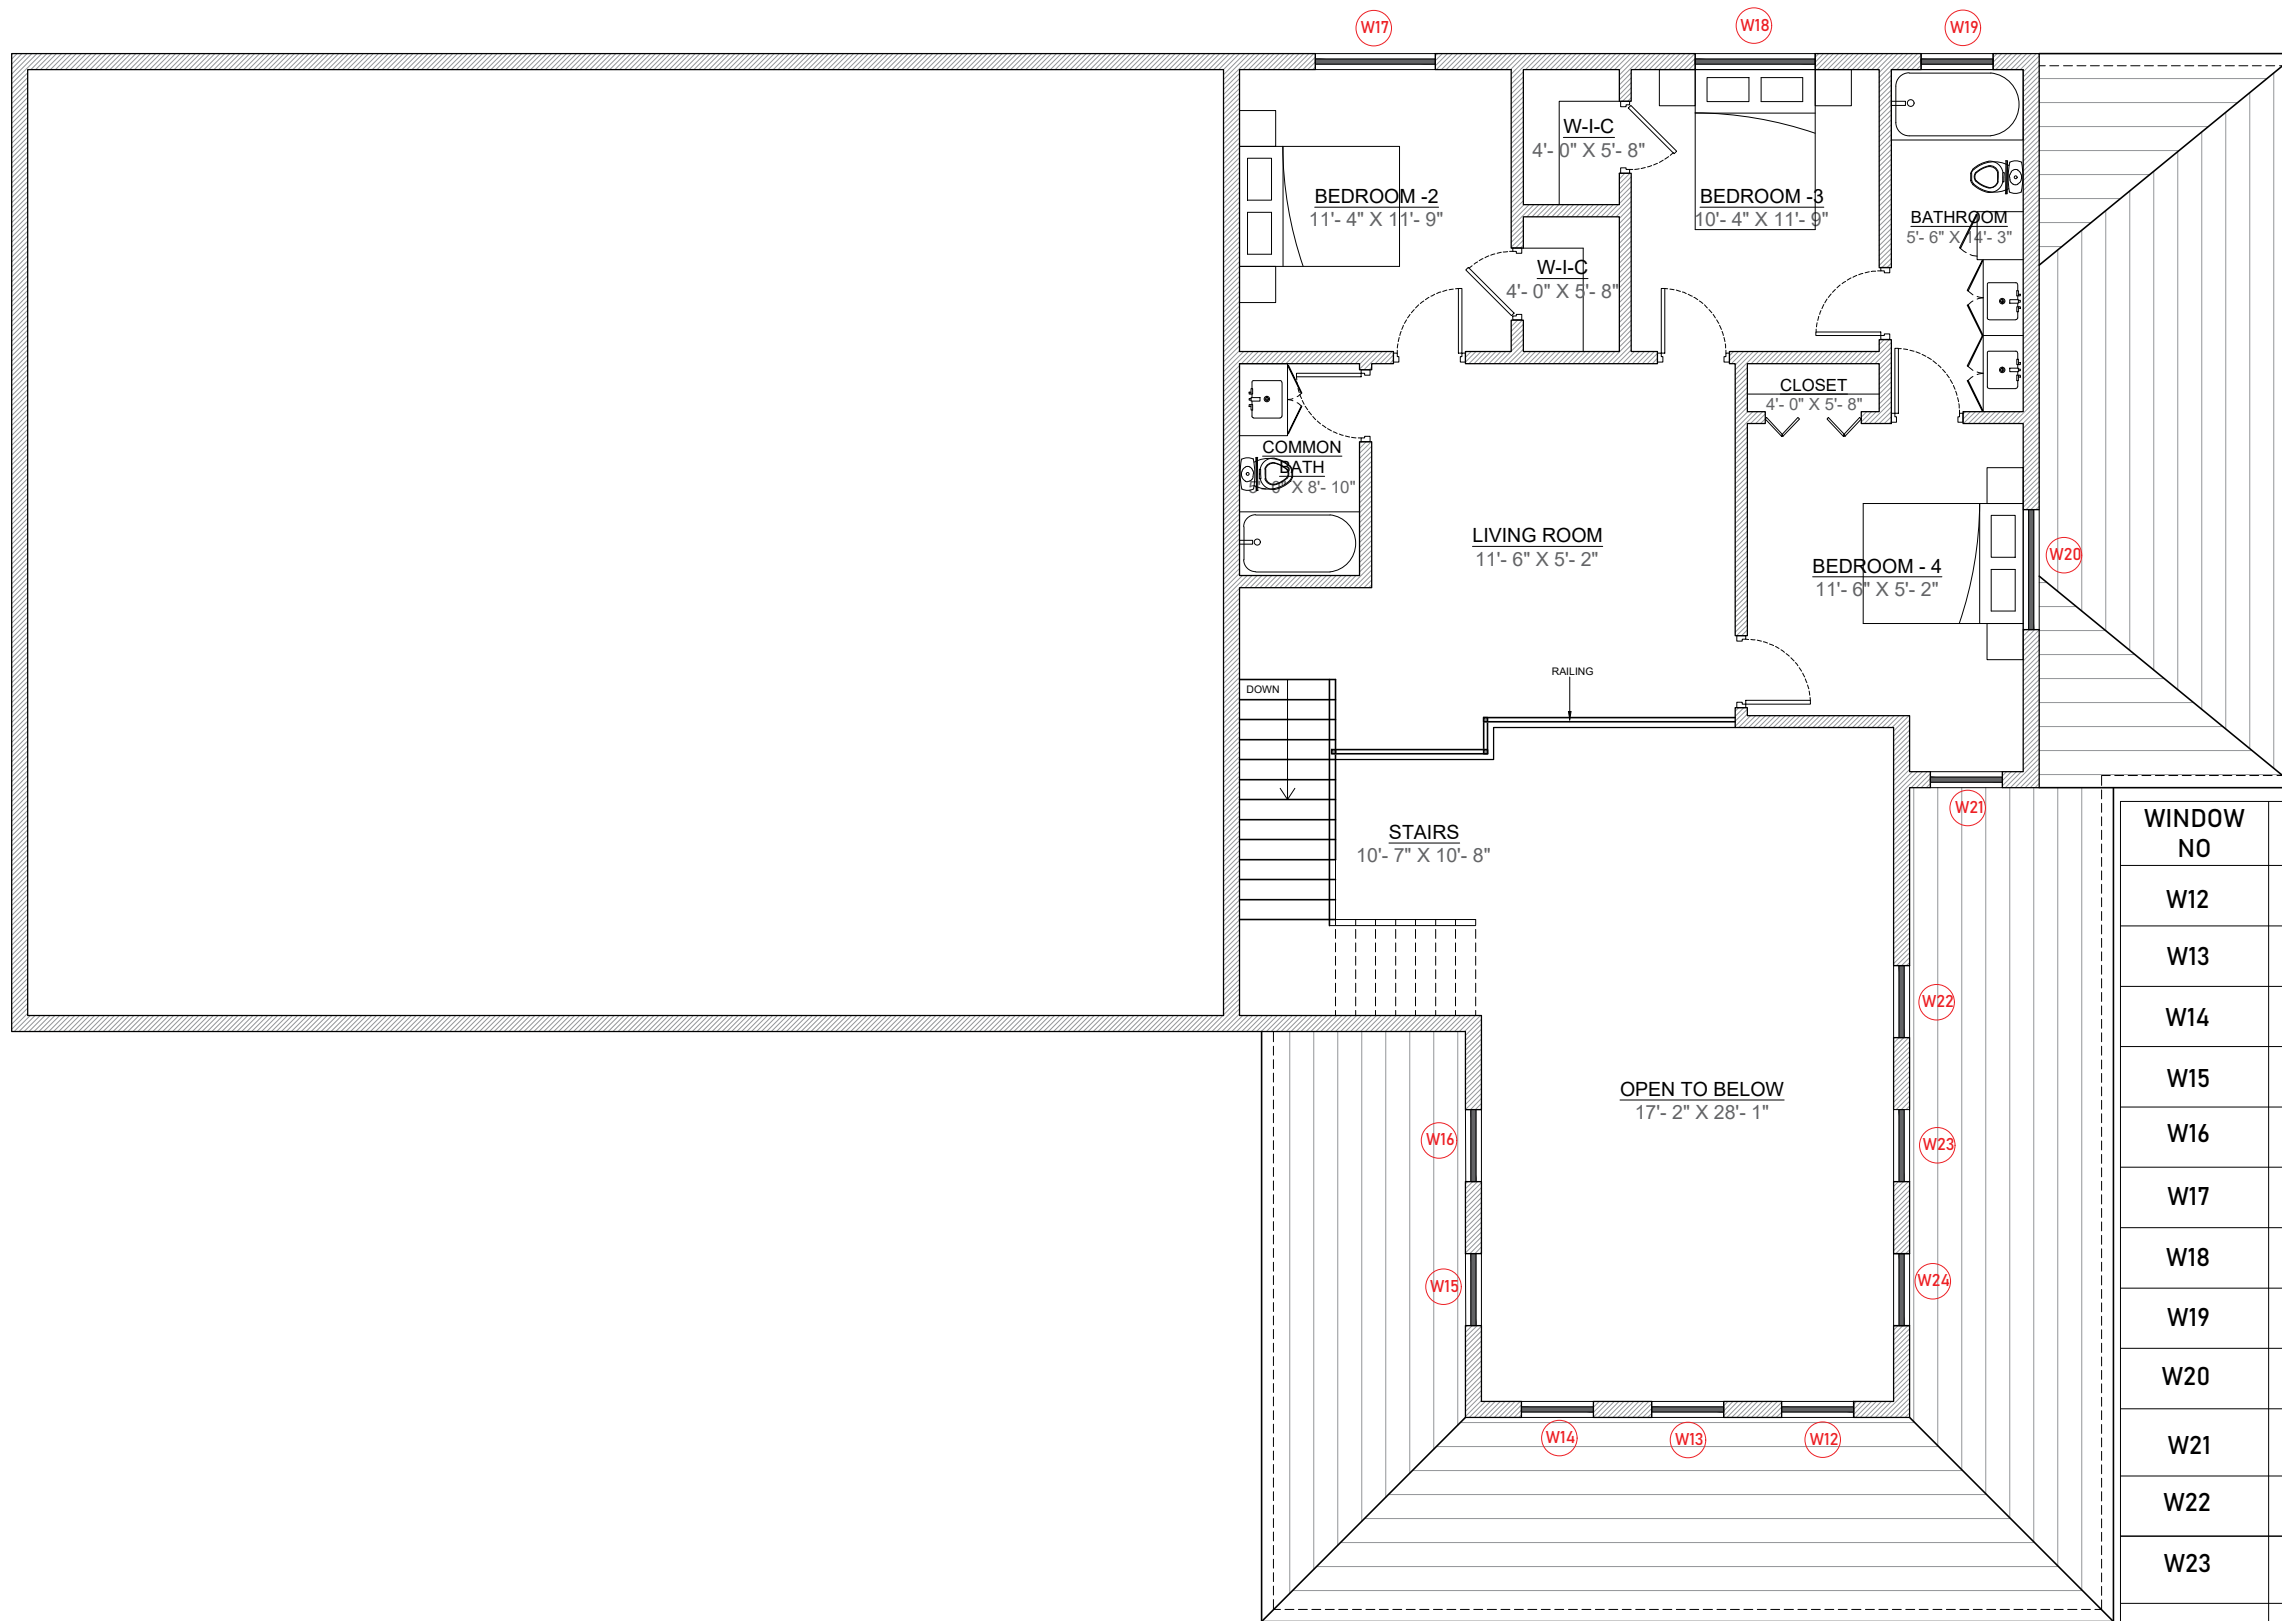

| WINDOW NO | FRAME TYPE | SIZE |
|-----------|---------------|-----------------|
| W12 | SINGLE WINDOW | 3'- 0" x 5'- 0" |
| W13 | SINGLE WINDOW | 3'- 0" x 5'- 0" |
| W14 | SINGLE WINDOW | 3'- 0" x 5'- 0" |
| W15 | SINGLE WINDOW | 3'- 0" x 5'- 0" |
| W16 | SINGLE WINDOW | 3'- 0" x 5'- 0" |
| W17 | DOUBLE WINDOW | 5'- 0" x 5'- 6" |
| W18 | DOUBLE WINDOW | 5'- 0" x 5'- 6" |
| W19 | SINGLE WINDOW | 3'- 0" x 5'- 6" |
| W20 | SINGLE WINDOW | 5'- 0" x 7'- 0" |
| W21 | SINGLE WINDOW | 3'- 0" x 3'- 6" |
| W22 | SINGLE WINDOW | 3'- 0" x 5'- 0" |
| W23 | SINGLE WINDOW | 3'- 0" x 5'- 0" |
| W24 | SINGLE WINDOW | 3'- 0" x 5'- 0" |

VILLA DESIGN

WINDOW SCHEDULE (FIRST FLOOR)

SCALE: 1/8" = 1'-0"

SHEET NO:

A10a



BEDROOM - 01

BEDROOM - 01




W.I.C - 01



COMMON BATH

LIVING AREA

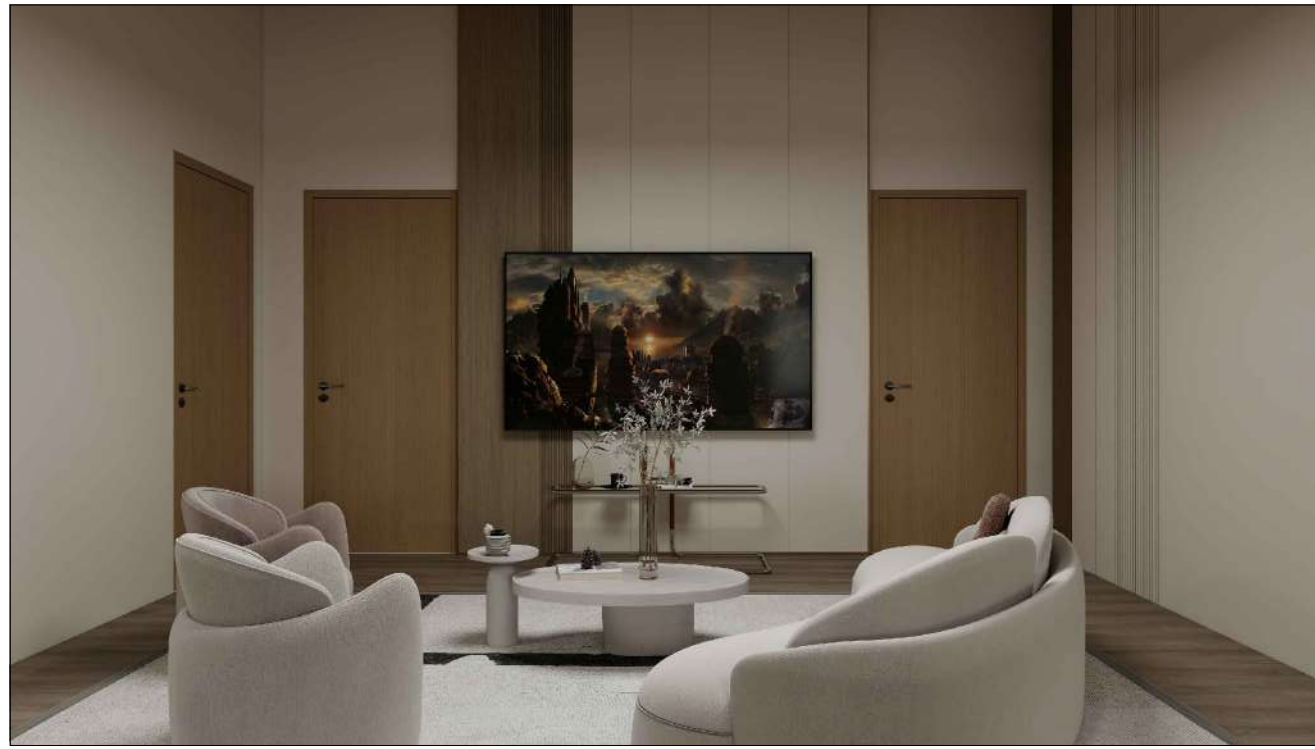

LIVING AREA

KITCHEN




DINNING

VILLA DESIGN

INTERIOR
SCALE: N.T.S

SHEET NO:

A11b

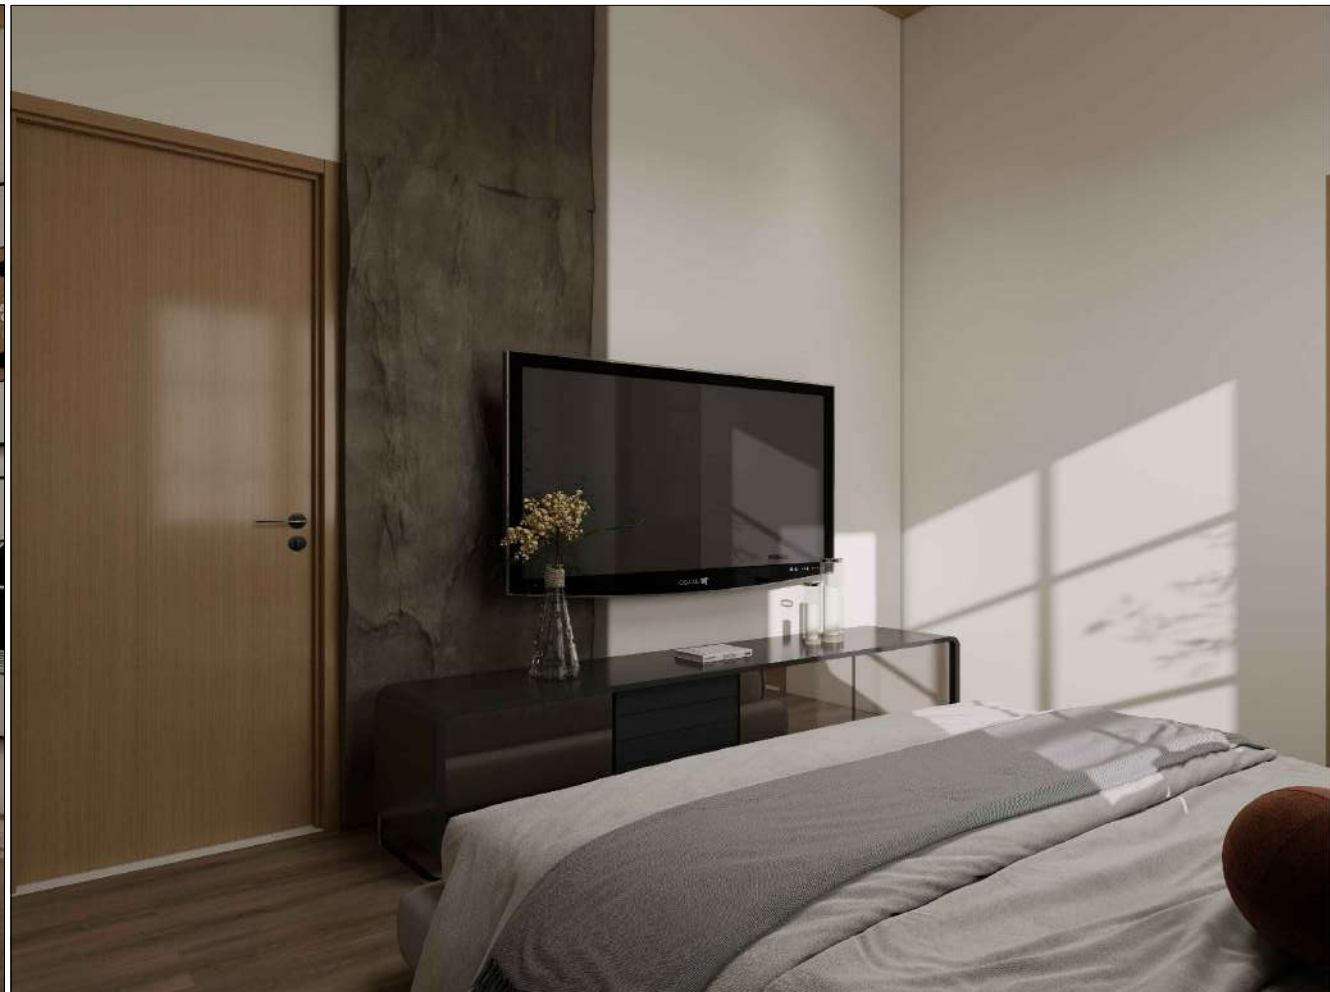

BEDROOM - 04

BEDROOM - 04

VILLA DESIGN

INTERIOR

SCALE: N.T.S

SHEET NO:

A11c



